


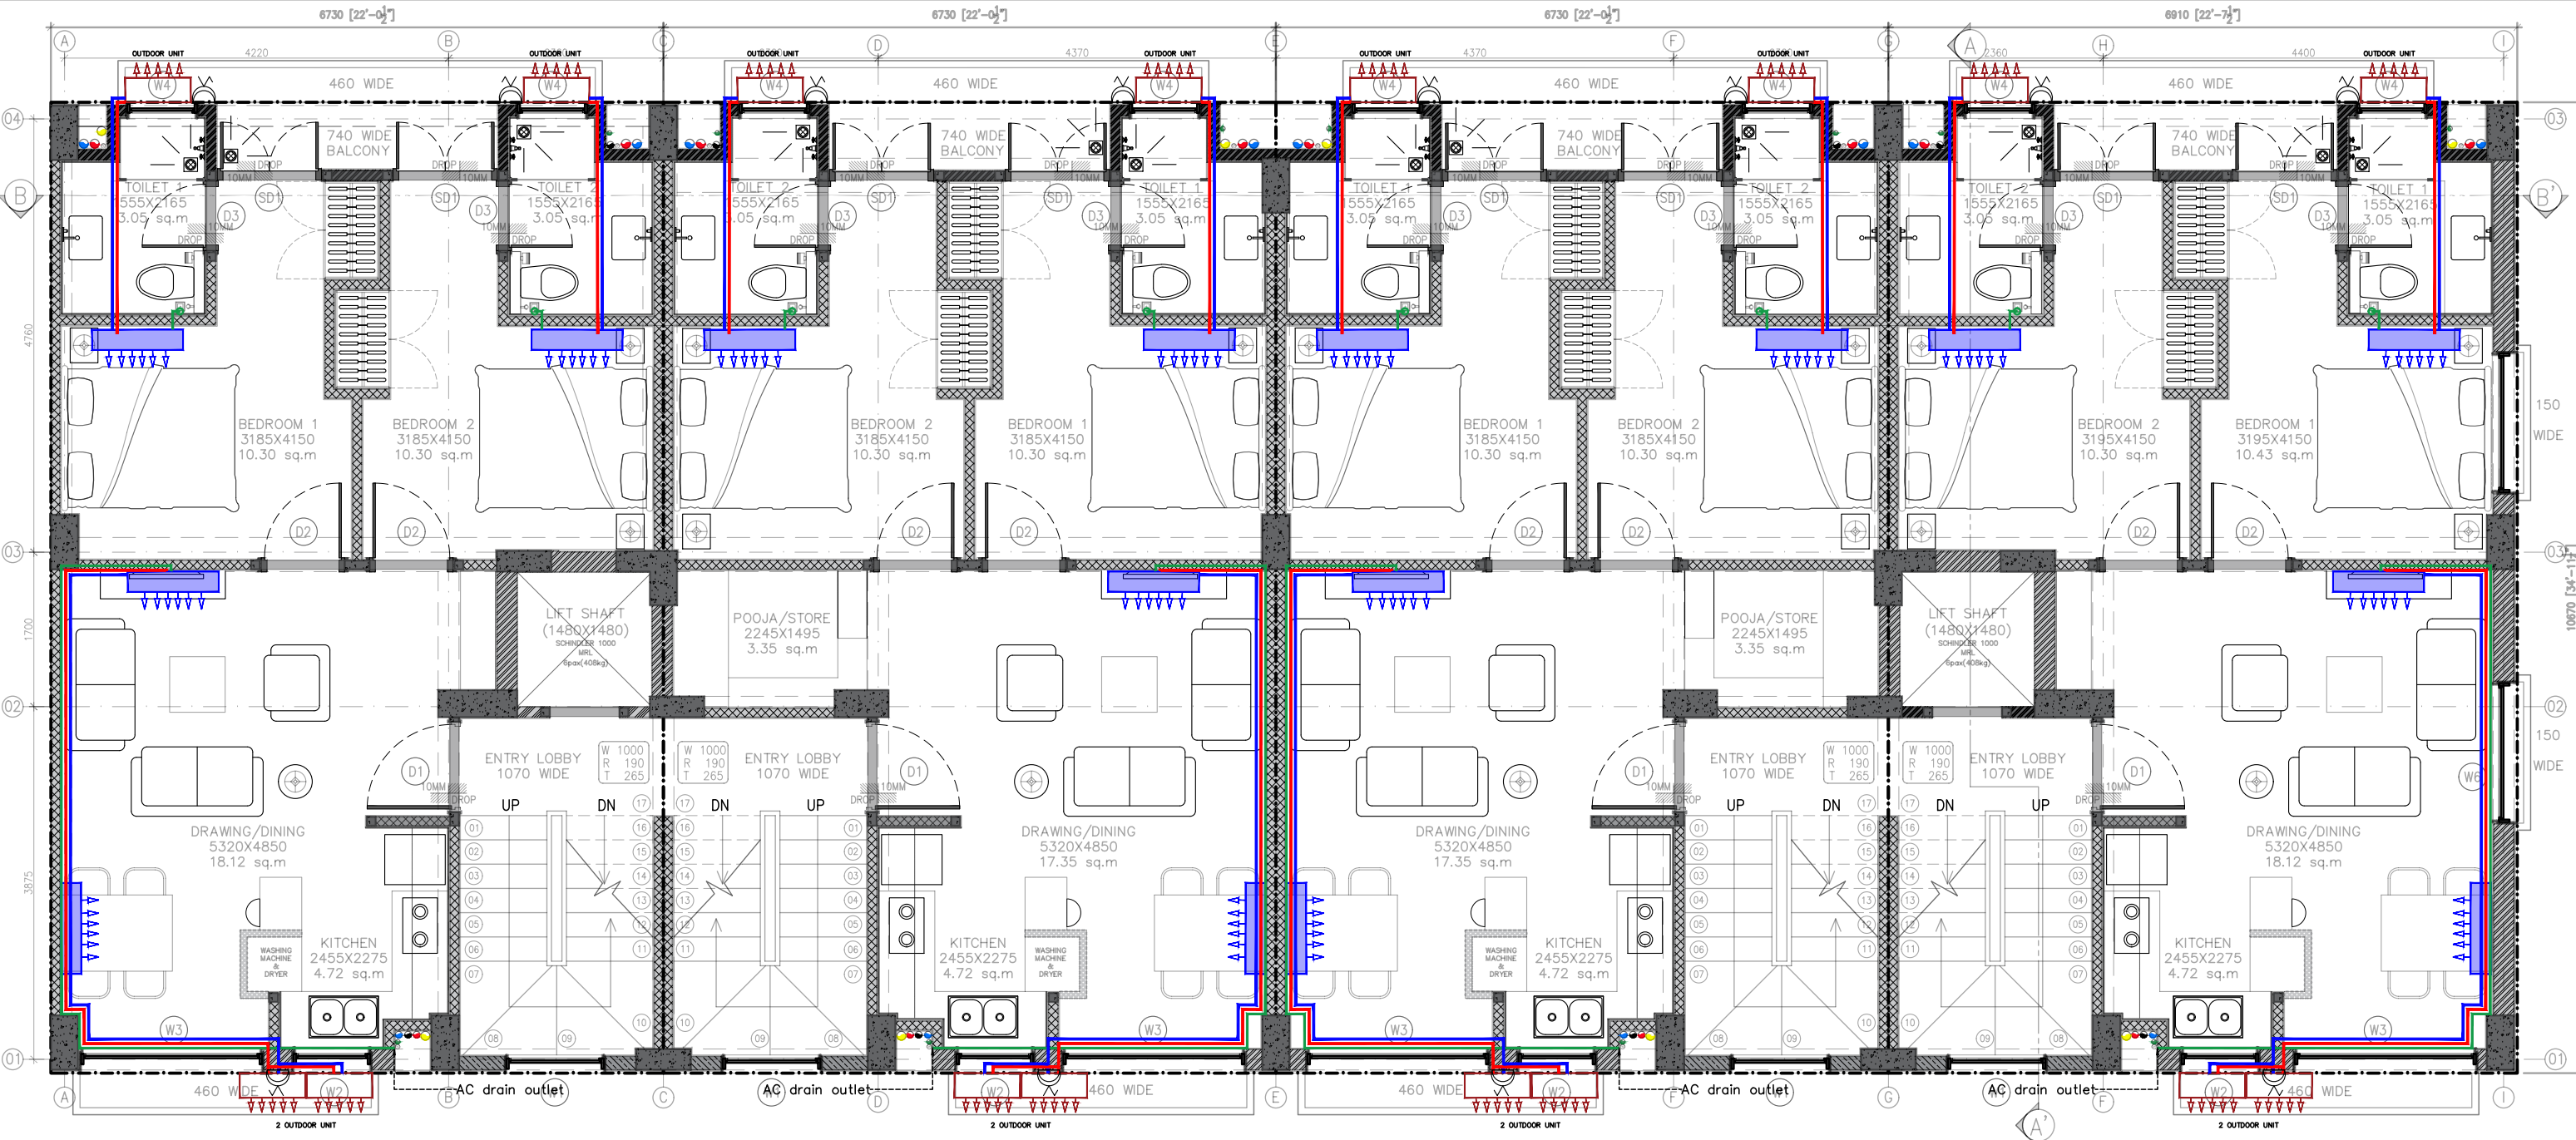


- LEGENDS**
-  OUTDOOR UNIT
  -  INDOOR UNIT
  -  SWITCHED SOCKET FOR AC




PLOT 53/14

PLOT 53/13

PLOT 53/12

PLOT 53/11

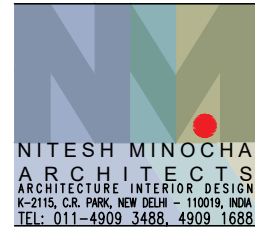




PROJECT  
**STAFF RESIDENCE FOR SET ON PLOTS 53/11,12,13,14 AT RAJINDER NAGAR**


DWG. TITLE  
**TYPICAL FLOOR AC DRAWING**

- Notes :-
1. All dimensions are in mm.
  2. Dimensions are to be read and not measured
  3. Any discrepancy in the drawing should be brought to the notice of the architect and no deviation should be made without the approval of the architect.
  4. The dwgs. are the copyright of the architect and should not be used for any unauthorised reason.
  5. All beams, columns, slab sizes and reinforcement details are as per structural drawings.
  6. All dimensions are finished dimensions unless mentioned and tolerances for plaster finishing have to be left as reqd.

DWG. NO	
<b>NMA-SSR-AC-101-R0</b>	
FILE	RO_SSR_AUTOCAD
DATE	23-02-2023
DEALT BY	SURYA
SCALE	NTS



- LEGENDS**
-  OUTDOOR UNIT
  -  INDOOR UNIT
  -  SWITCHED SOCKET FOR AC

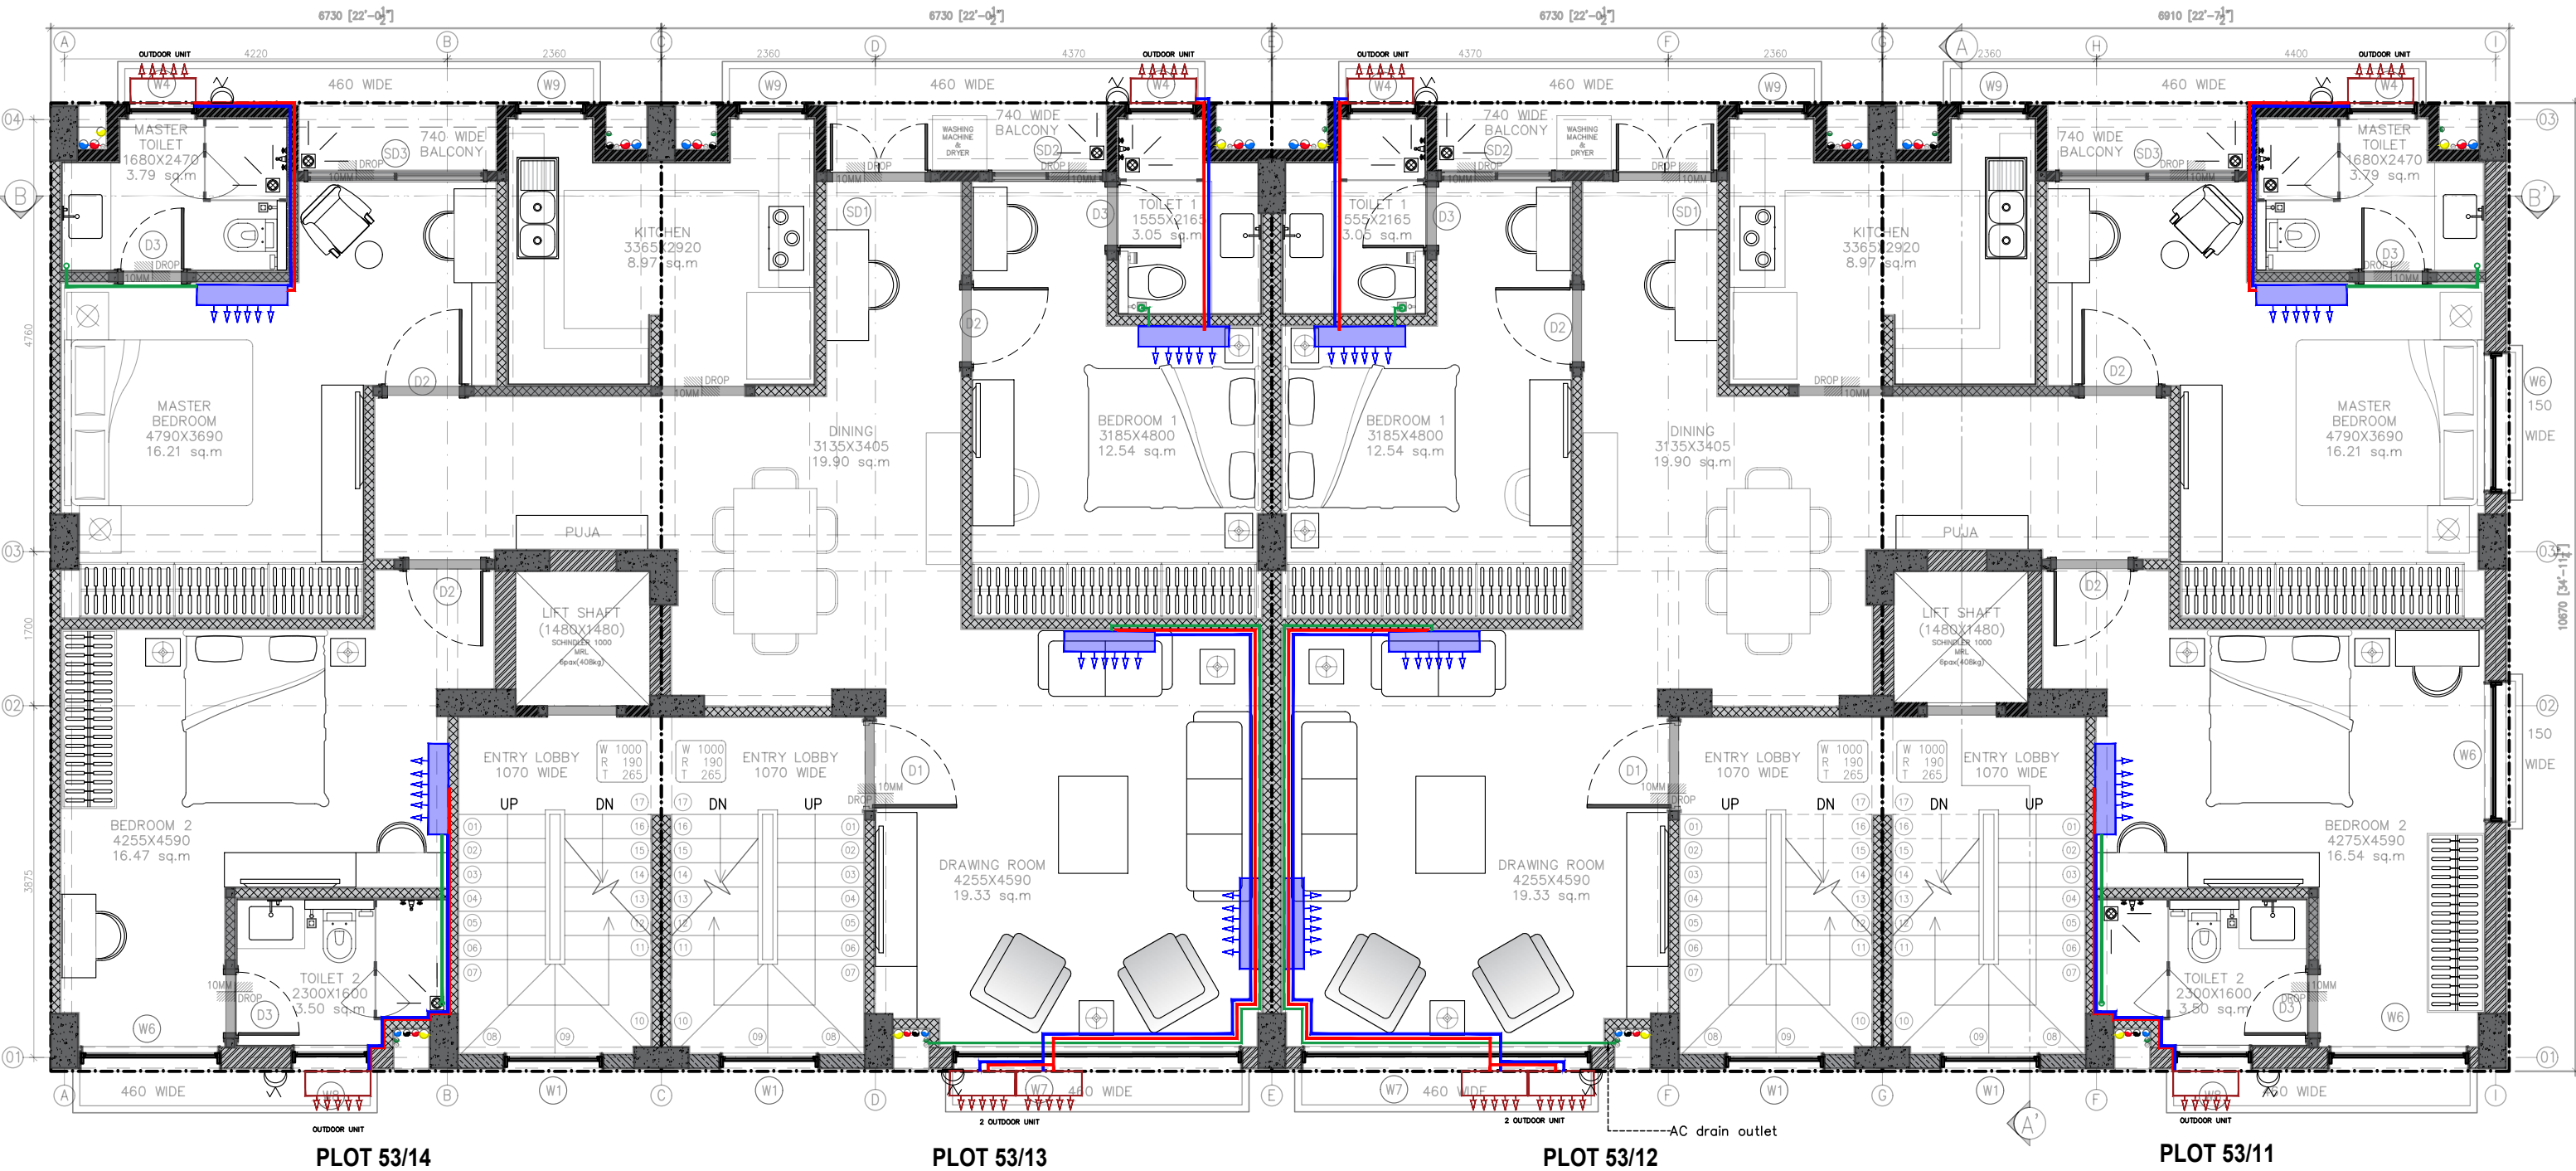


PLOT 53/14

PLOT 53/13

PLOT 53/12

PLOT 53/11

	PROJECT	<b>STAFF RESIDENCE FOR SET ON PLOTS 53/11,12,13,14 AT RAJINDER NAGAR</b>	DWG. NO		<b>NMA-SSR-AC-102-R0</b>	
	DWG. TITLE	<b>FOURTH FLOOR AC DRAWING</b>			FILE	RO_SSR_AUTOCAD
		<p><b>Notes :-</b></p> <ol style="list-style-type: none"> <li>1. All dimensions are in mm.</li> <li>2. Dimensions are to be read and not measured</li> <li>3. Any discrepancy in the drawing should be brought to the notice of the architect and no deviation should be made without the approval of the architect.</li> <li>4. The dwgs. are the copyright of the architect and should not be used for any unauthorised reason.</li> <li>5. All beams, columns, slab sizes and reinforcement details are as per structural drawings.</li> <li>6. All dimensions are finished dimensions unless mentioned and tolerances for plaster finishing have to be left as reqd.</li> </ol>			DATE	23-02-2023
					DEALT BY	SURYA
					SCALE	NTS