



STILT FLOOR

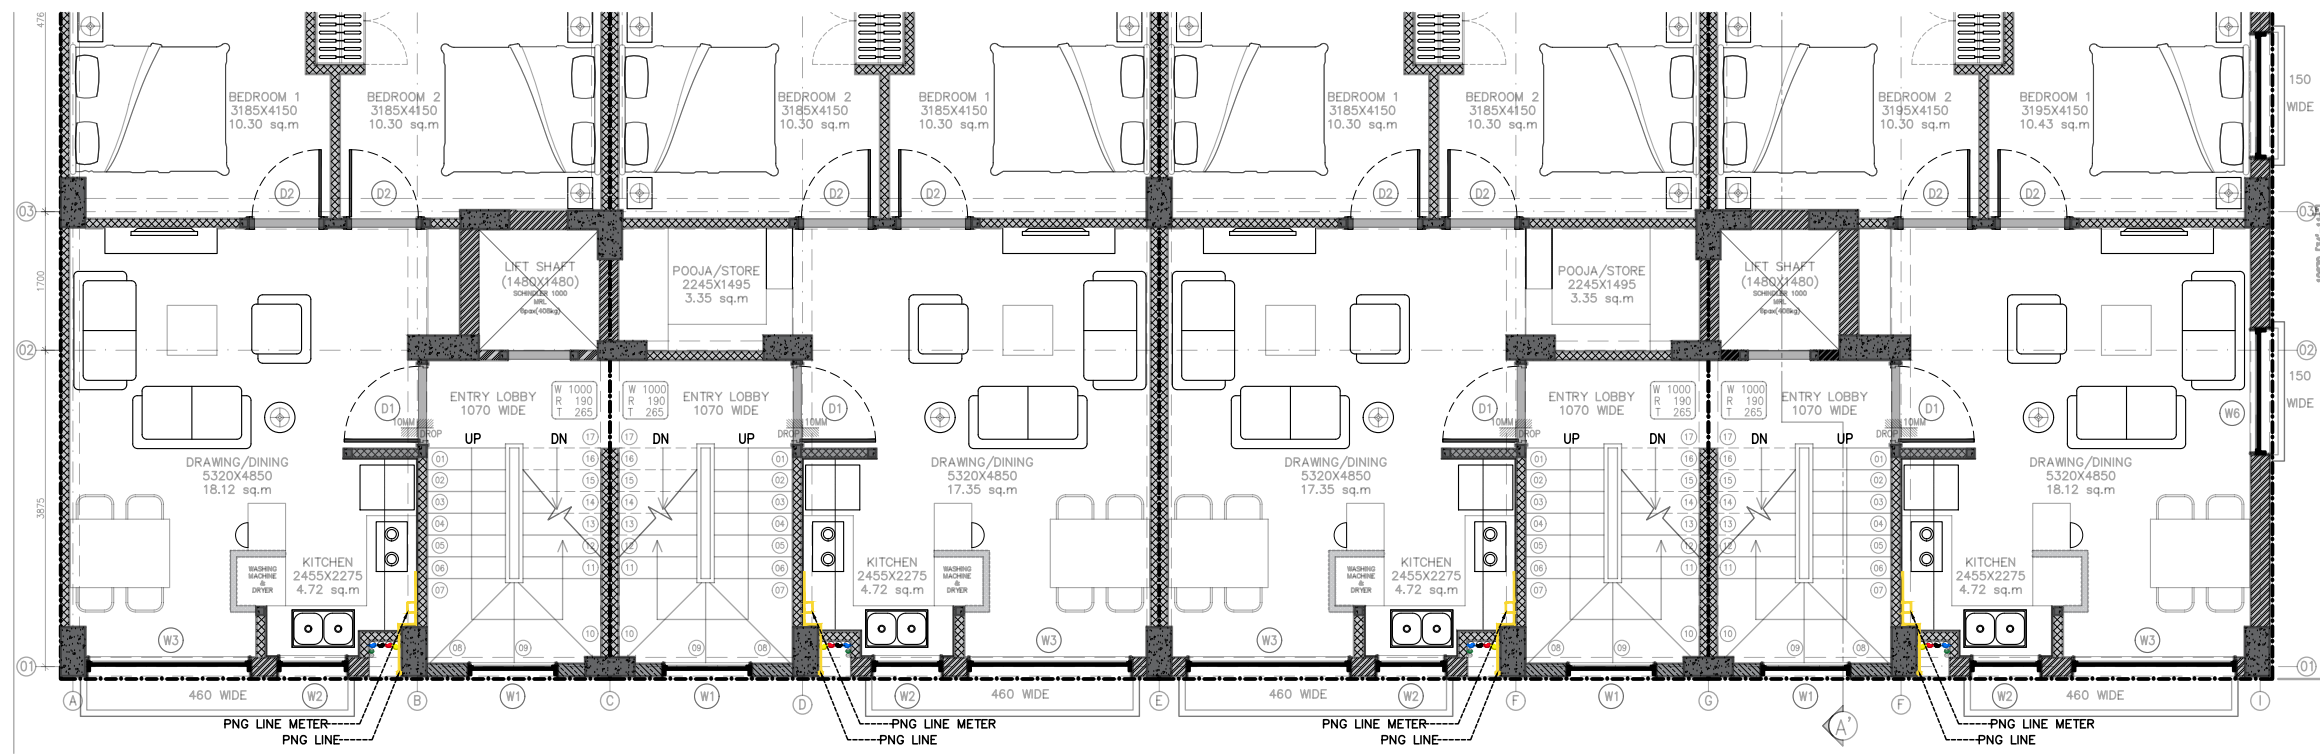

TYPICAL FLOOR PART PLAN

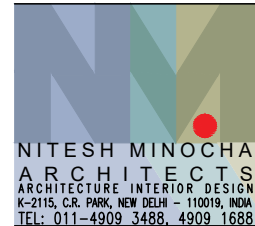

PROJECT
STAFF RESIDENCE FOR SET ON PLOTS 53/11,12,13,14 AT RAJINDER NAGAR


DWG. TITLE
PNG_DRAWING_01

- Notes :-
1. All dimensions are in mm.
 2. Dimensions are to be read and not measured
 3. Any discrepancy in the drawing should be brought to the notice of the architect and no deviation should be made without the approval of the architect.
 4. The dwgs. are the copyright of the architect and should not be used for any unauthorised reason.
 5. All beams, columns, slab sizes and reinforcement details are as per structural drawings.
 6. All dimensions are finished dimensions unless mentioned and tolerances for plaster finishing have to be left as reqd.



DWG. NO	
NMA-SSR-PNG-101-R0	
FILE	RO_SSR_AUTOCAD
DATE	23-02-2023
DEALT BY	SURYA
SCALE	NTS



FOURTH FLOOR PART PLAN

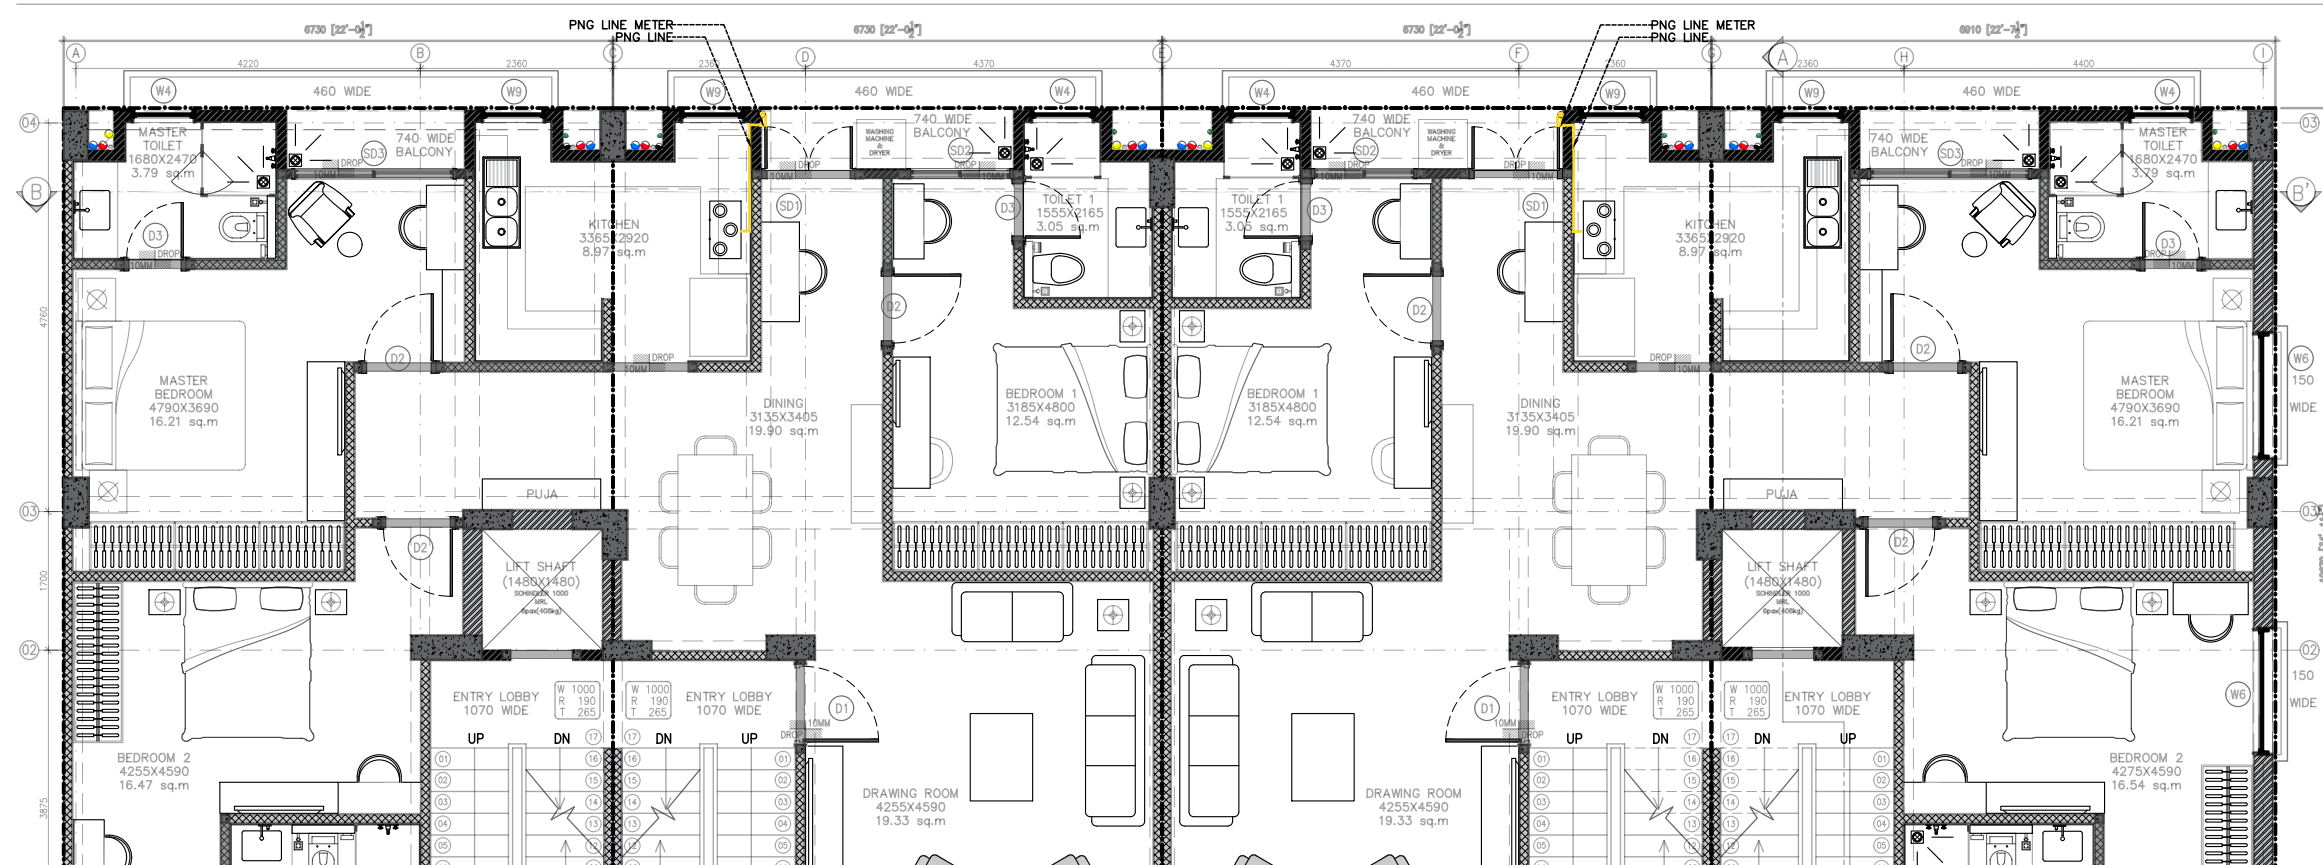

TERRACE FLOOR PART PLAN

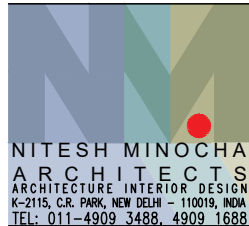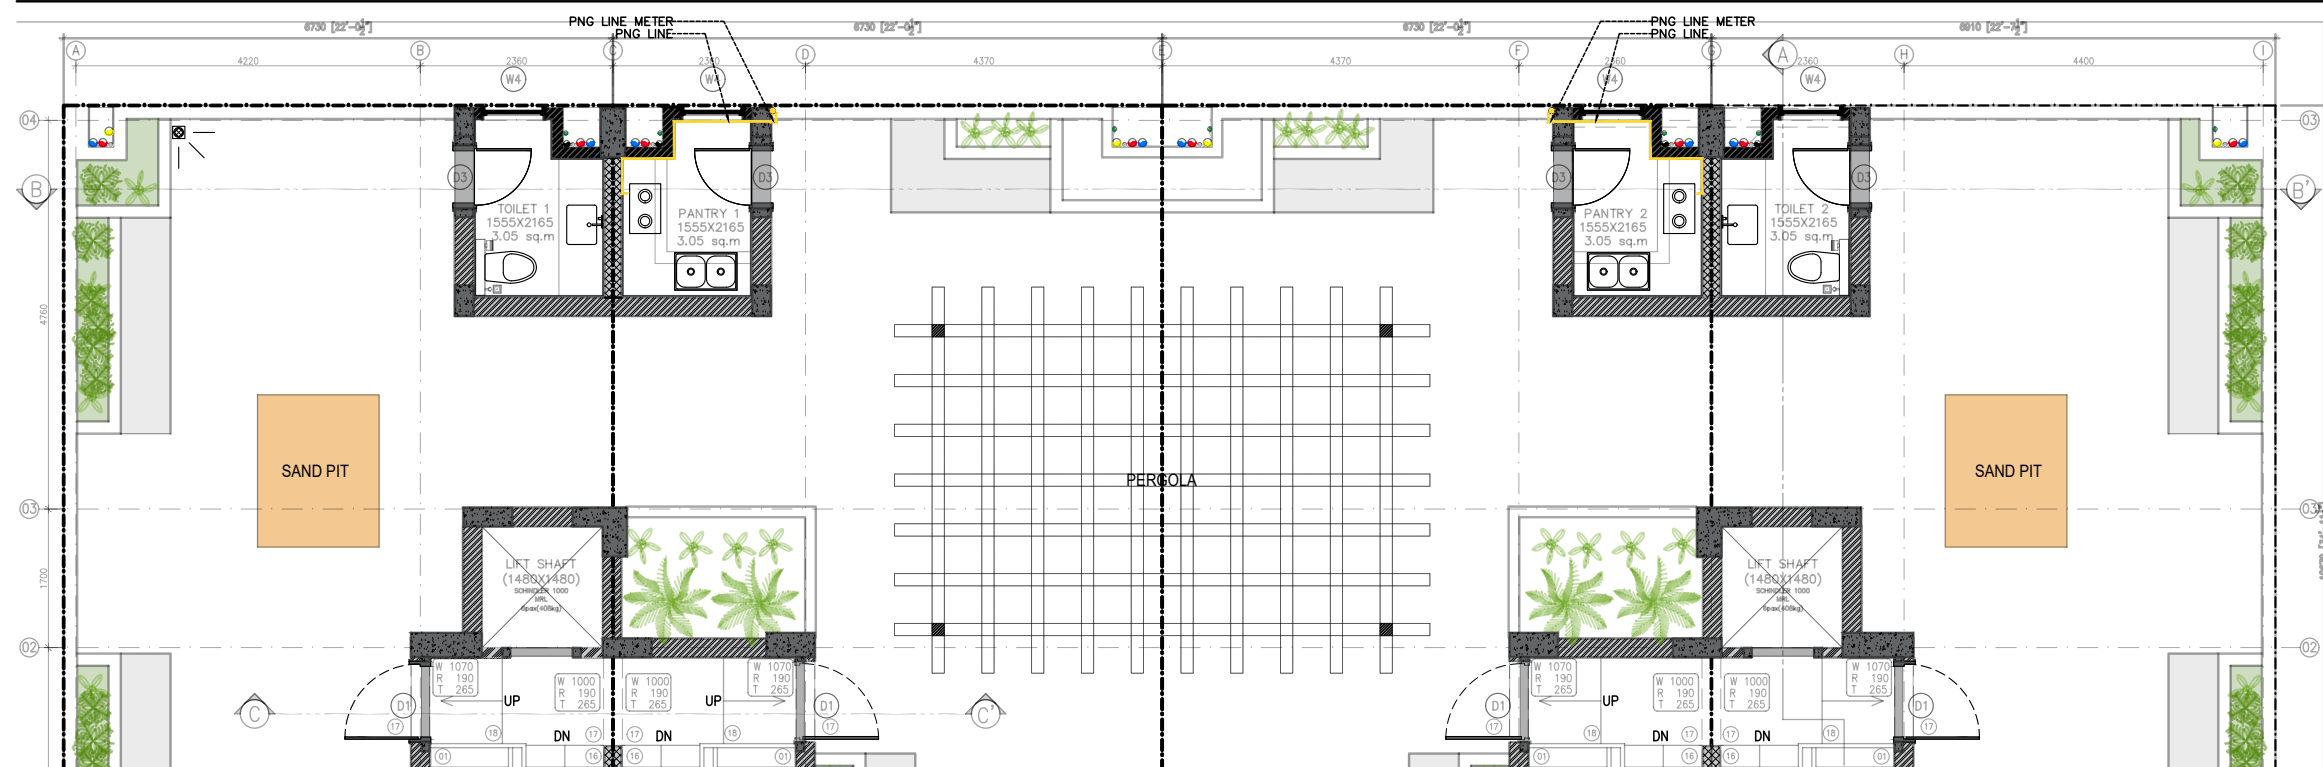

PROJECT
STAFF RESIDENCE FOR SET ON PLOTS 53/11,12,13,14 AT RAJINDER NAGAR

DWG. TITLE
PNG_DRAWING_02

- Notes :-
1. All dimensions are in mm.
 2. Dimensions are to be read and not measured
 3. Any discrepancy in the drawing should be brought to the notice of the architect and no deviation should be made without the approval of the architect.
 4. The dwgs. are the copyright of the architect and should not be used for any unauthorised reason.
 5. All beams, columns, slab sizes and reinforcement details are as per structural drawings.
 6. All dimensions are finished dimensions unless mentioned and tolerances for plaster finishing have to be left as reqd.

DWG. NO	
NMA-SSR-PNG-102-R0	
FILE	RO_SSR_AUTOCAD
DATE	23-02-2023
DEALT BY	SURYA
SCALE	NTS




HEADROOM LVL +20.200m
 MUMTY LVL +19.415m
 TERRACE FLOOR LVL +16.185m
 FOURTH FLOOR LVL +12.765m
 THIRD FLOOR LVL +9.535m
 SECOND FLOOR LVL +6.305m
 FIRST FLOOR LVL +3.075m
 STILT FLOOR LVL +150mm



PNG Line kitchen connection \varnothing 1800mm from FFL
 PNG Line kitchen connection \varnothing 1800mm from FFL
 PNG Line kitchen connection \varnothing 1800mm from FFL
 PNG Line kitchen connection \varnothing 1800mm from FFL
 PNG LINE

TENDER DRAWING

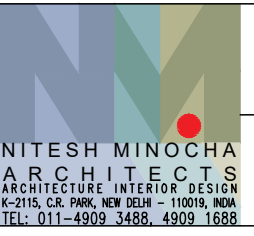

PROJECT
STAFF RESIDENCE FOR SET ON PLOTS 53/11,12,13,14 AT RAJINDER NAGAR

DWG. TITLE
PNG DRAWING FRONT ELEVATION


Notes :-
 1. All dimensions are in mm.
 2. Dimensions are to be read and not measured
 3. Any discrepancy in the drawing should be brought to the notice of the architect and no deviation should be made without the approval of the architect.
 4. The dwgs. are the copyright of the architect and should not be used for any unauthorised reason.
 5. All beams, columns, slab sizes and reinforcement details are as per structural drawings.
 6. All dimensions are finished dimensions unless mentioned and tolerances for plaster finishing have to be left as reqd.

DWG. NO	
NMA-SSR-PNG-103-R0	
FILE	RO_SSR_AUTOCAD
DATE	23-02-2023
DEALT BY	SURYA
SCALE	NTS





TENDER DRAWING

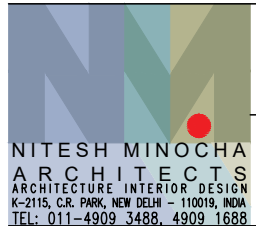

PROJECT

STAFF RESIDENCE FOR SET ON PLOTS 53/11,12,13,14 AT RAJINDER NAGAR

DWG. TITLE

PNG_DRAWING_REAR_ELEVATION

Notes :-

1. All dimensions are in mm.
2. Dimensions are to be read and not measured
3. Any discrepancy in the drawing should be brought to the notice of the architect and no deviation should be made without the approval of the architect.
4. The dwgs. are the copyright of the architect and should not be used for any unauthorised reason.
5. All beams, columns, slab sizes and reinforcement details are as per structural drawings.
6. All dimensions are finished dimensions unless mentioned and tolerances for plaster finishing have to be left as reqd.

DWG. NO

NMA-SSR-PNG-104-R0

FILE RO_SSR_AUTOCAD

DATE 23-02-2022

DEALT BY SURYA

SCALE NTS

