



TENDER DRAWING

<p style="font-size: 8px; margin: 0;">NITESH MINOCHA ARCHITECTS ARCHITECTURE INTERIOR DESIGN K-2115, C.R. PARK, NEW DELHI - 110019, INDIA TEL: 011-4909 3488, 4909 1688</p>	<p>PROJECT</p> <h2 style="margin: 0;">STAFF RESIDENCE FOR SET ON PLOTS 53/11,12,13,14 AT RAJINDER NAGAR</h2>	<p>DWG. NO</p> <h2 style="margin: 0;">NMA-SSR-MG-101-R1</h2>								
	<p>DWG. TITLE</p> <h2 style="margin: 0;">GATE REFERENCE KEY PLAN</h2>	<p>Notes :-</p> <ol style="list-style-type: none"> All dimensions are in mm. Dimensions are to be read and not measured Any discrepancy in the drawing should be brought to the notice of the architect and no deviation should be made without the approval of the architect. The dwgs. are the copyright of the architect and should not be used for any unauthorised reason. All beams, columns, slab sizes and reinforcement details are as per structural drawings. All dimensions are finished dimensions unless mentioned and tolerances for plaster finishing have to be left as reqd. 	<table border="1" style="width: 100%; border-collapse: collapse; font-size: 8px;"> <tr> <td style="width: 20%;">FILE</td> <td>R1_SSR_AUTOCAD</td> </tr> <tr> <td>DATE</td> <td>23_02_2023</td> </tr> <tr> <td>DEALT BY</td> <td>SURYA</td> </tr> <tr> <td>SCALE</td> <td>NTS</td> </tr> </table>	FILE	R1_SSR_AUTOCAD	DATE	23_02_2023	DEALT BY	SURYA	SCALE
FILE	R1_SSR_AUTOCAD									
DATE	23_02_2023									
DEALT BY	SURYA									
SCALE	NTS									

TENDER DRAWING

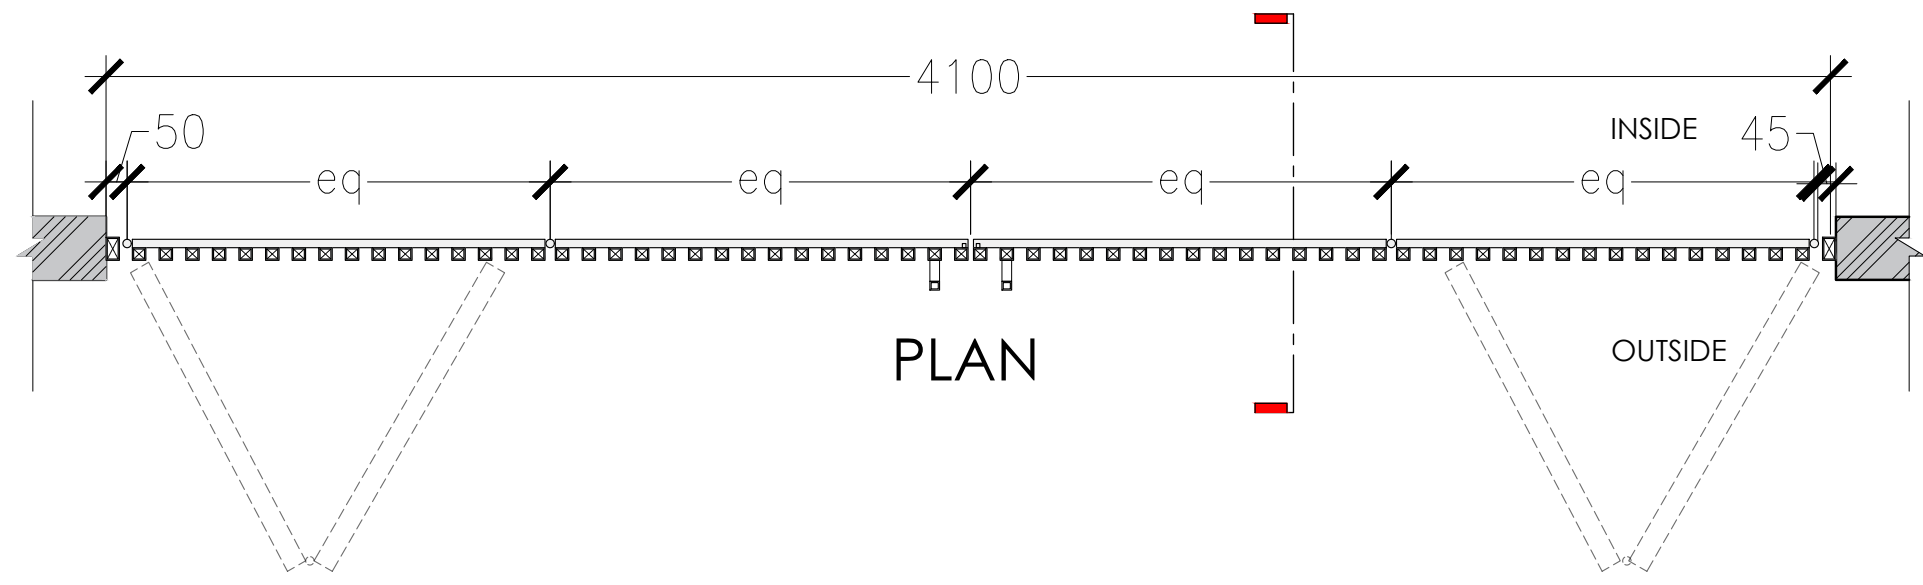


PLAN

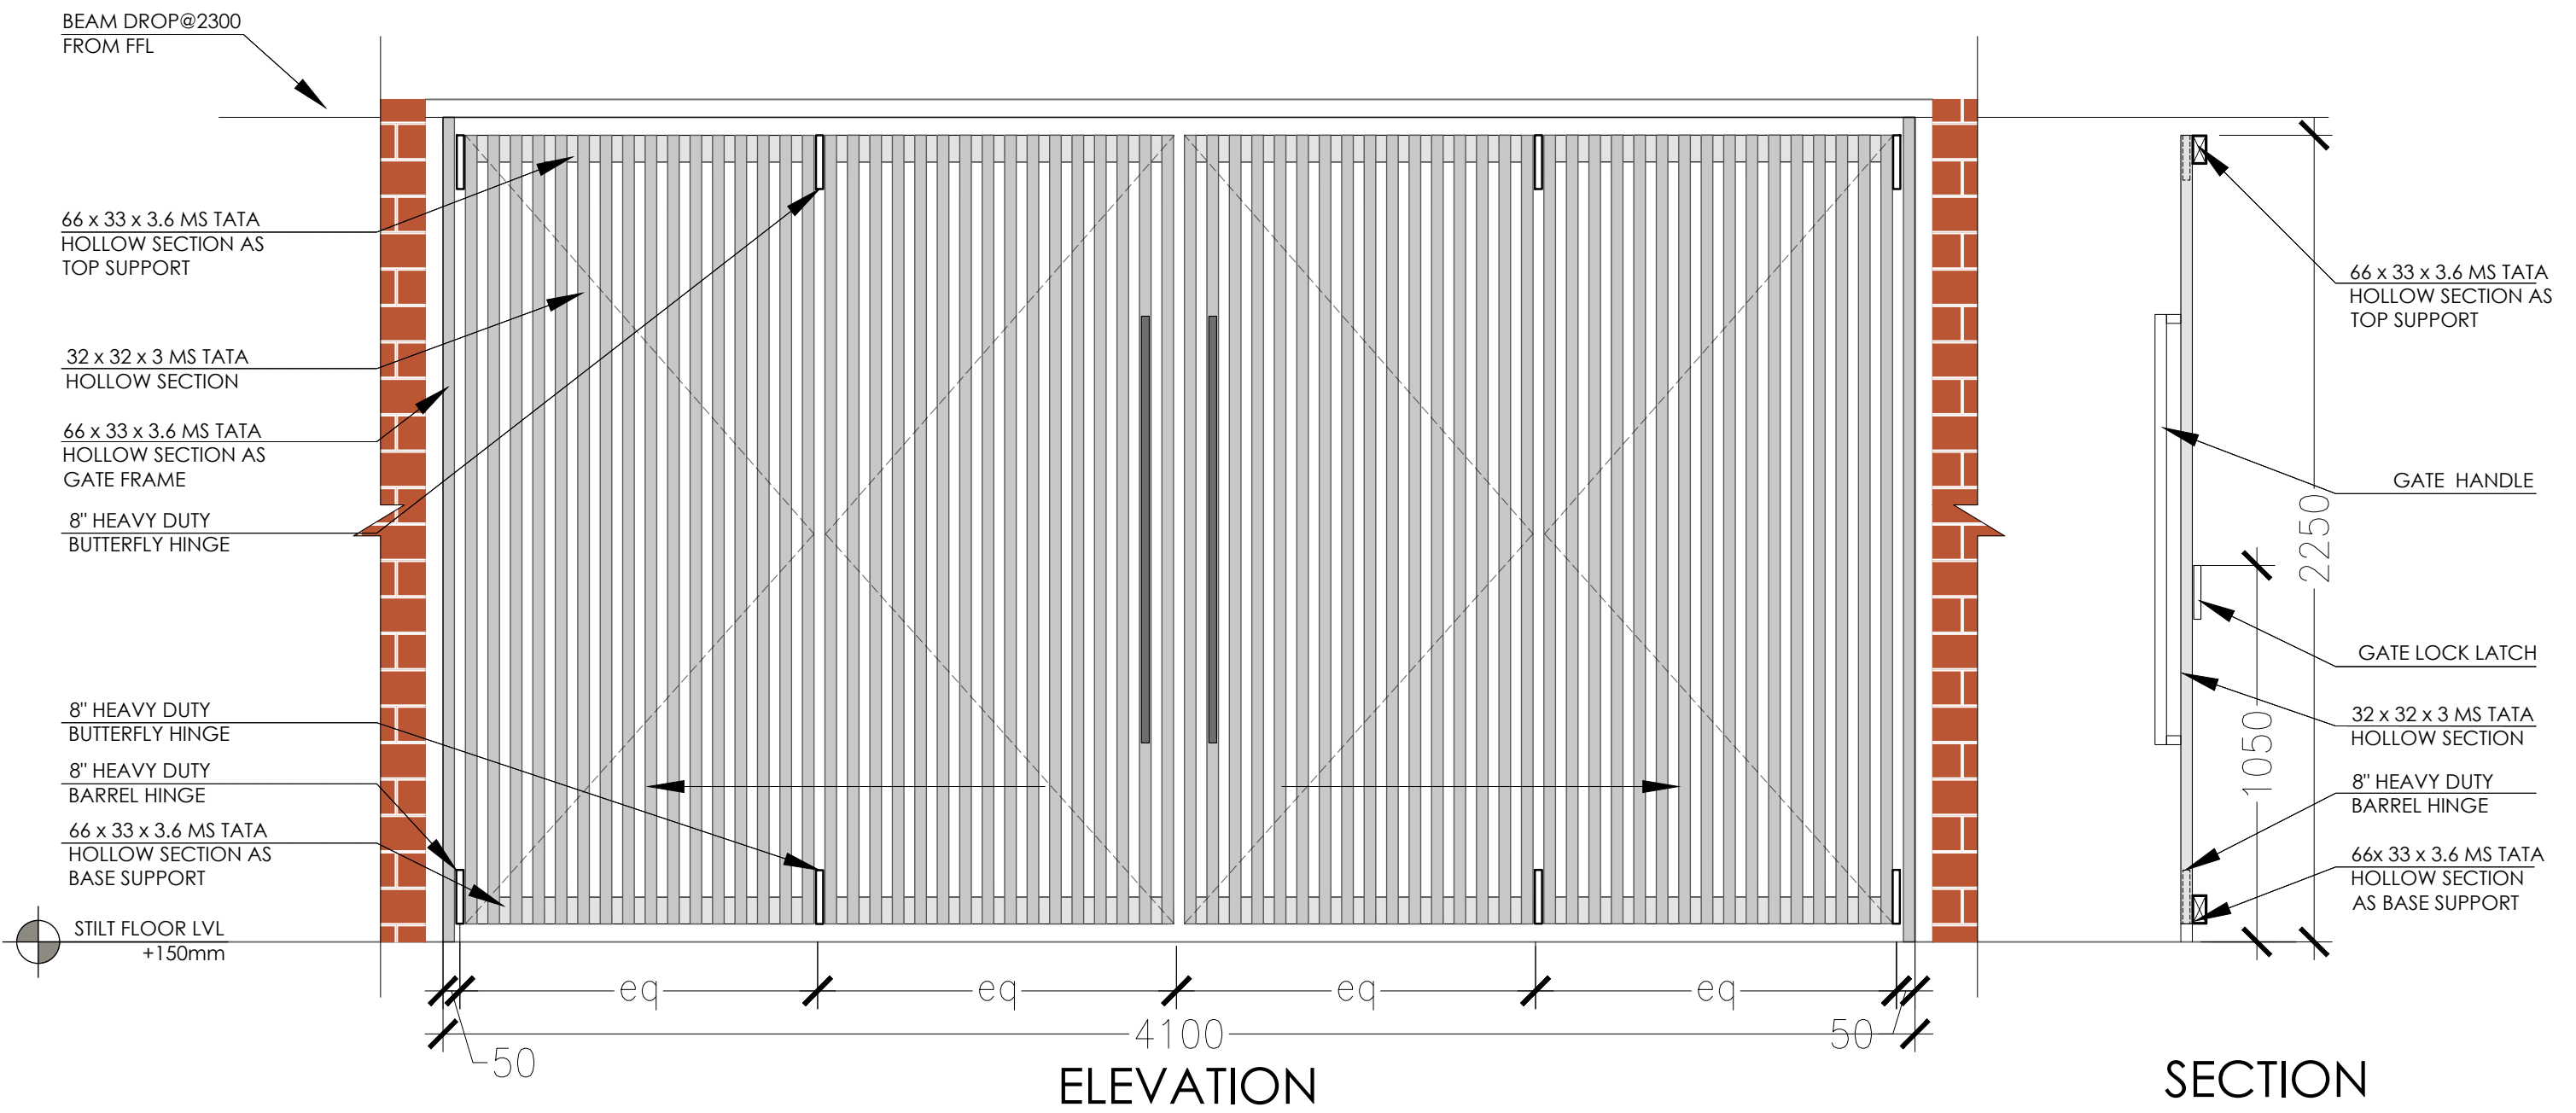

ELEVATION

SECTION

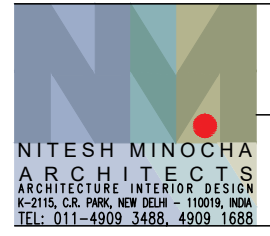

PROJECT
STAFF RESIDENCE FOR SET ON PLOTS 53/11,12,13,14 AT RAJINDER NAGAR


DWG. TITLE
REAR FOLDING GATE (G1) DETAIL

Notes :-
 1. All dimensions are in mm.
 2. Dimensions are to be read and not measured
 3. Any discrepancy in the drawing should be brought to the notice of the architect and no deviation should be made without the approval of the architect.
 4. The dwgs. are the copyright of the architect and should not be used for any unauthorised reason.
 5. All beams, columns, slab sizes and reinforcement details are as per structural drawings.
 6. All dimensions are finished dimensions unless mentioned and tolerances for plaster finishing have to be left as reqd.

DWG. NO	
NMA-SSR-MG-102-R0	
FILE	RO_SSR_AUTOCAD
DATE	23-02-2023
DEALT BY	NIKHIL
SCALE	NTS



TENDER DRAWING

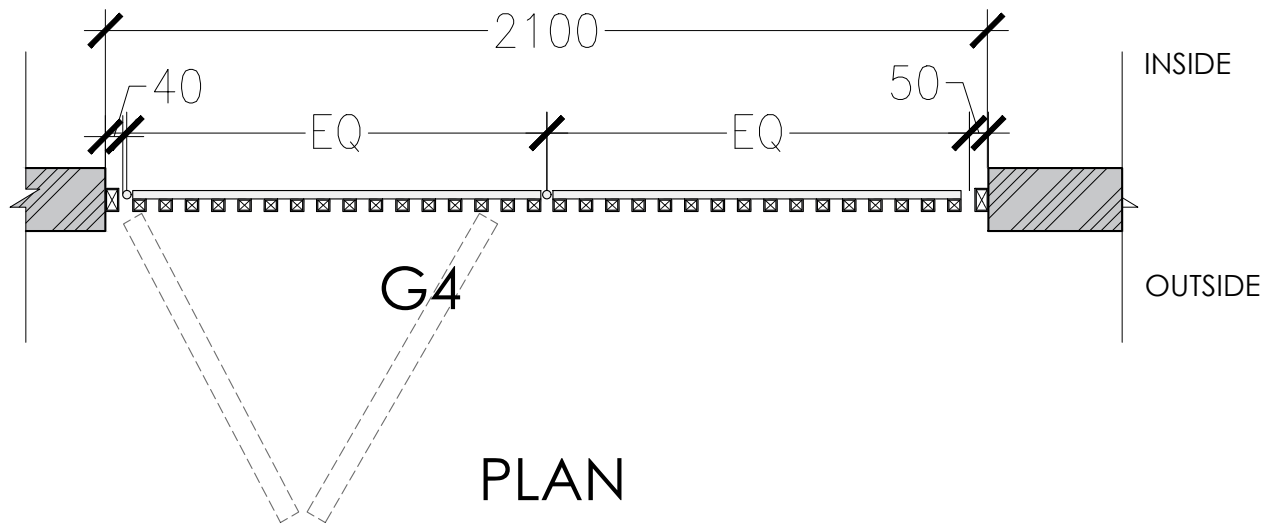


PLAN


BEAM DROP@2300
FROM FFL

- 66 x 33 x 3.6 MS TATA HOLLOW SECTION AS TOP SUPPORT
- 32 x 32 x 3 MS TATA HOLLOW SECTION
- 66 x 33 x 3 MS TATA HOLLOW SECTION AS GATE FRAME
- 8" HEAVY DUTY BUTTERFLY HINGE
- 8" HEAVY DUTY BUTTERFLY HINGE
- 8" HEAVY DUTY BARREL HINGE
- 66 x 33 x 3.6 MS TATA HOLLOW SECTION AS BASE SUPPORT


STILT FLOOR LVL
+150mm

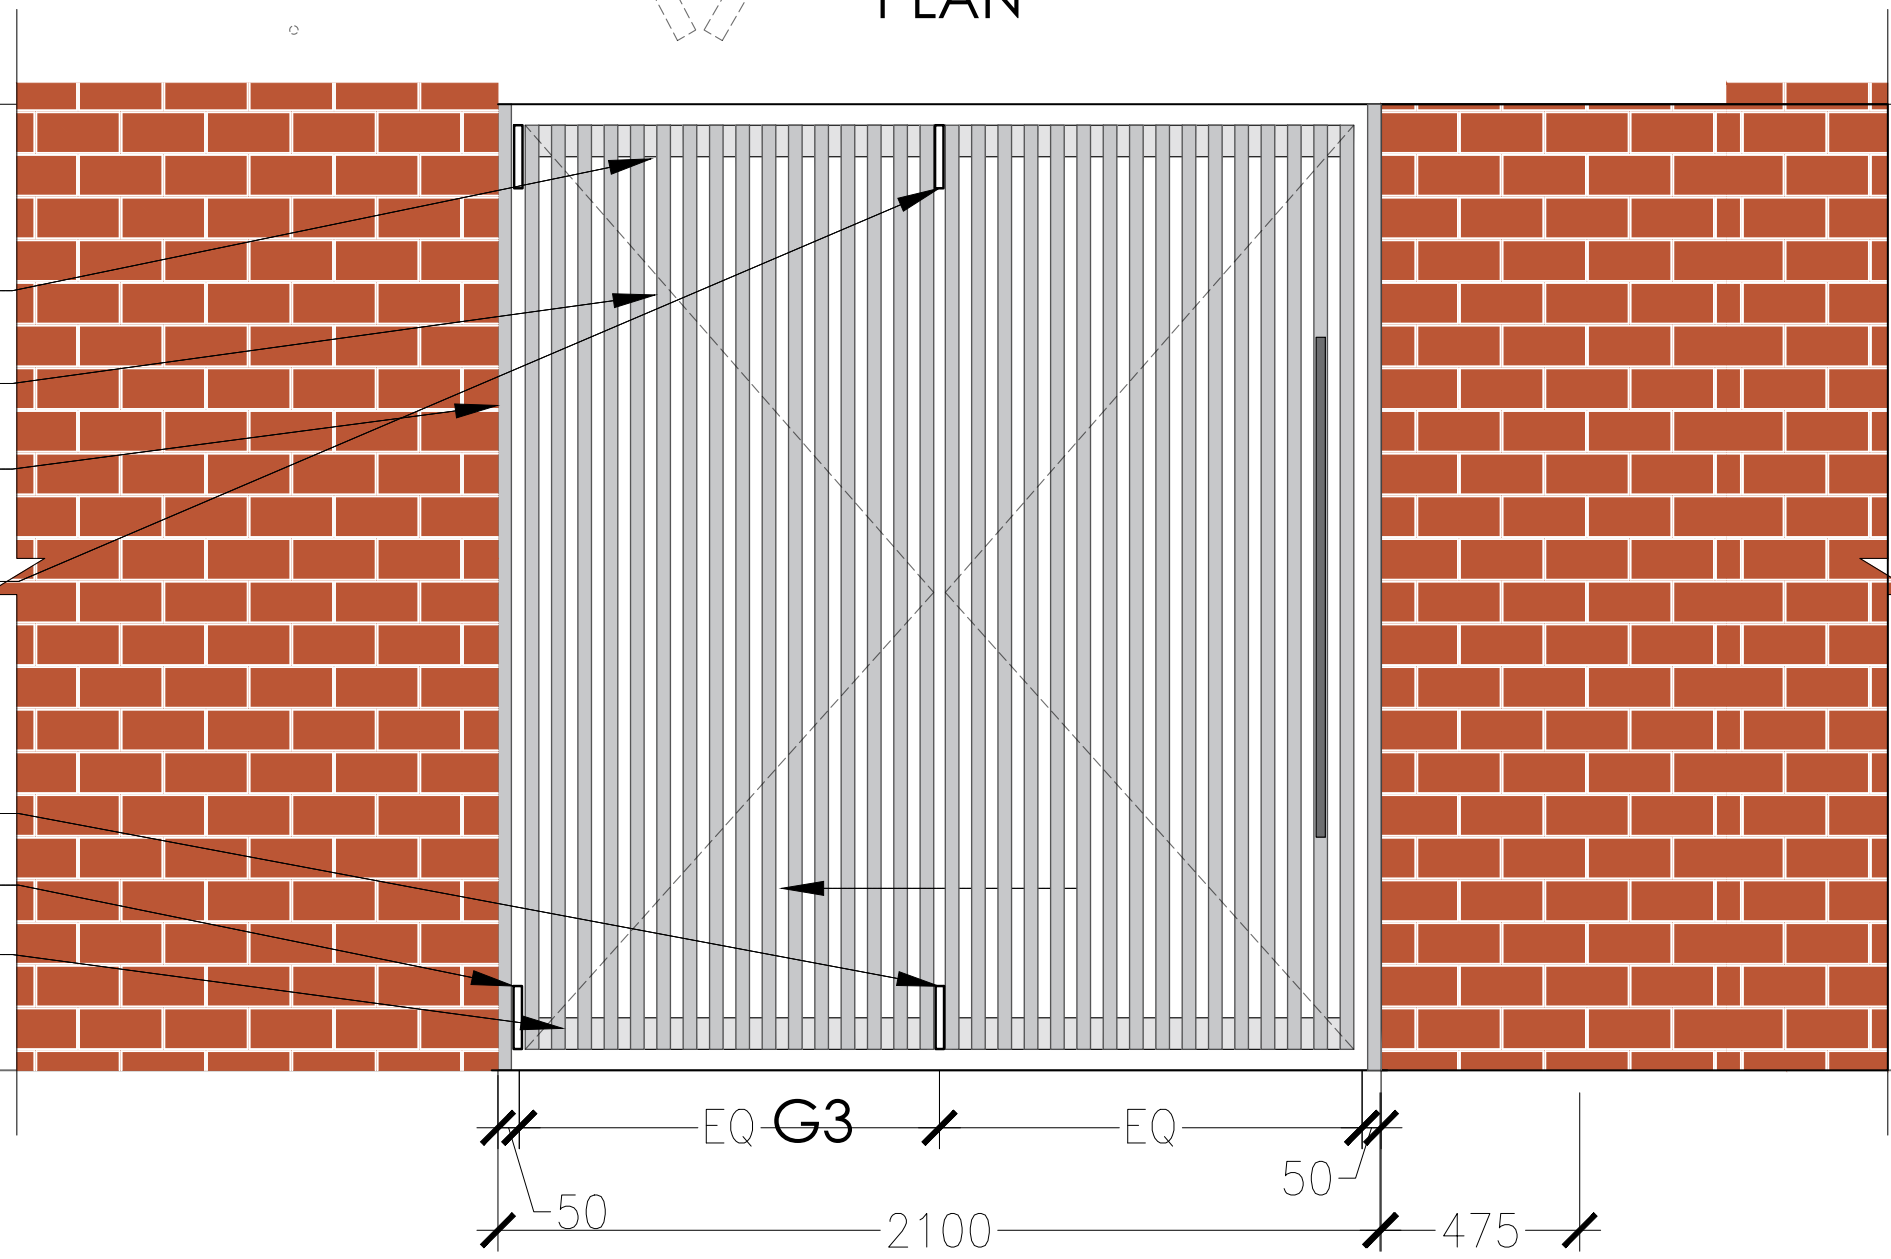

ELEVATION

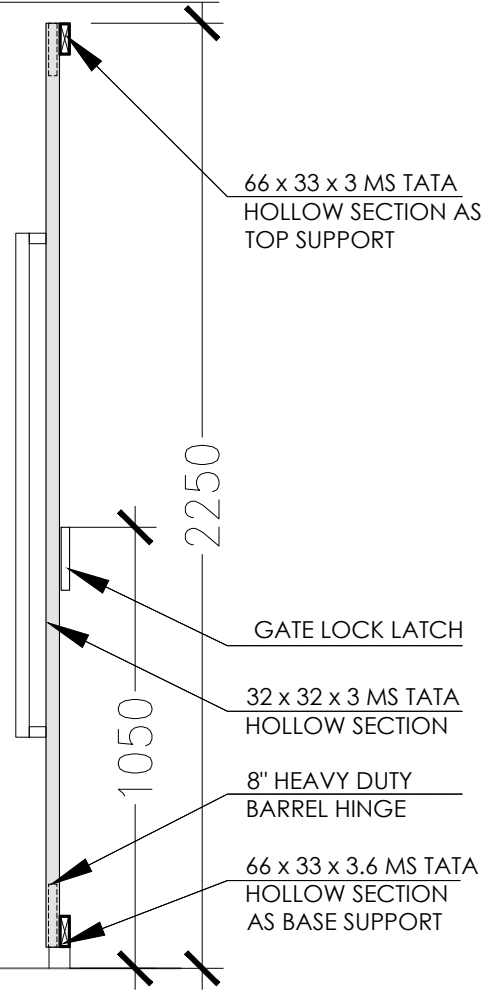

SECTION

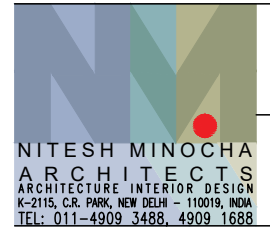

PROJECT
STAFF RESIDENCE FOR SET ON PLOTS 53/11,12,13,14 AT RAJINDER NAGAR

DWG. TITLE
SIDE FOLDING GATE (G2) DETAIL

- Notes :-
1. All dimensions are in mm.
 2. Dimensions are to be read and not measured
 3. Any discrepancy in the drawing should be brought to the notice of the architect and no deviation should be made without the approval of the architect.
 4. The dwgs. are the copyright of the architect and should not be used for any unauthorised reason.
 5. All beams, columns, slab sizes and reinforcement details are as per structural drawings.
 6. All dimensions are finished dimensions unless mentioned and tolerances for plaster finishing have to be left as reqd.

DWG. NO	
NMA-SSR-MG-103-R0	
FILE	RO_SSR_AUTOCAD
DATE	23-02-2023
DEALT BY	NIKHIL
SCALE	NTS

