


TENDER DRAWING

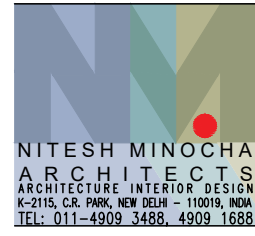


PROJECT  
**STAFF RESIDENCE FOR SET ON PLOTS 53/11,12,13,14 AT RAJINDER NAGAR**

DWG. TITLE  
**STILT\_FLOOR\_FALSE\_CEILING\_LAYOUT**


Notes :-  
 1. All dimensions are in mm.  
 2. Dimensions are to be read and not measured  
 3. Any discrepancy in the drawing should be brought to the notice of the architect and no deviation should be made without the approval of the architect.  
 4. The dwgs. are the copyright of the architect and should not be used for any unauthorised reason.  
 5. All beams, columns, slab sizes and reinforcement details are as per structural drawings.  
 6. All dimensions are finished dimensions unless mentioned and tolerances for plaster finishing have to be left as reqd.

DWG. NO	
<b>NMA-SSR-ID-101-R0</b>	
FILE	RO_SSR_AUTOCAD
DATE	23_02_2023
DEALT BY	SURYA
SCALE	NTS



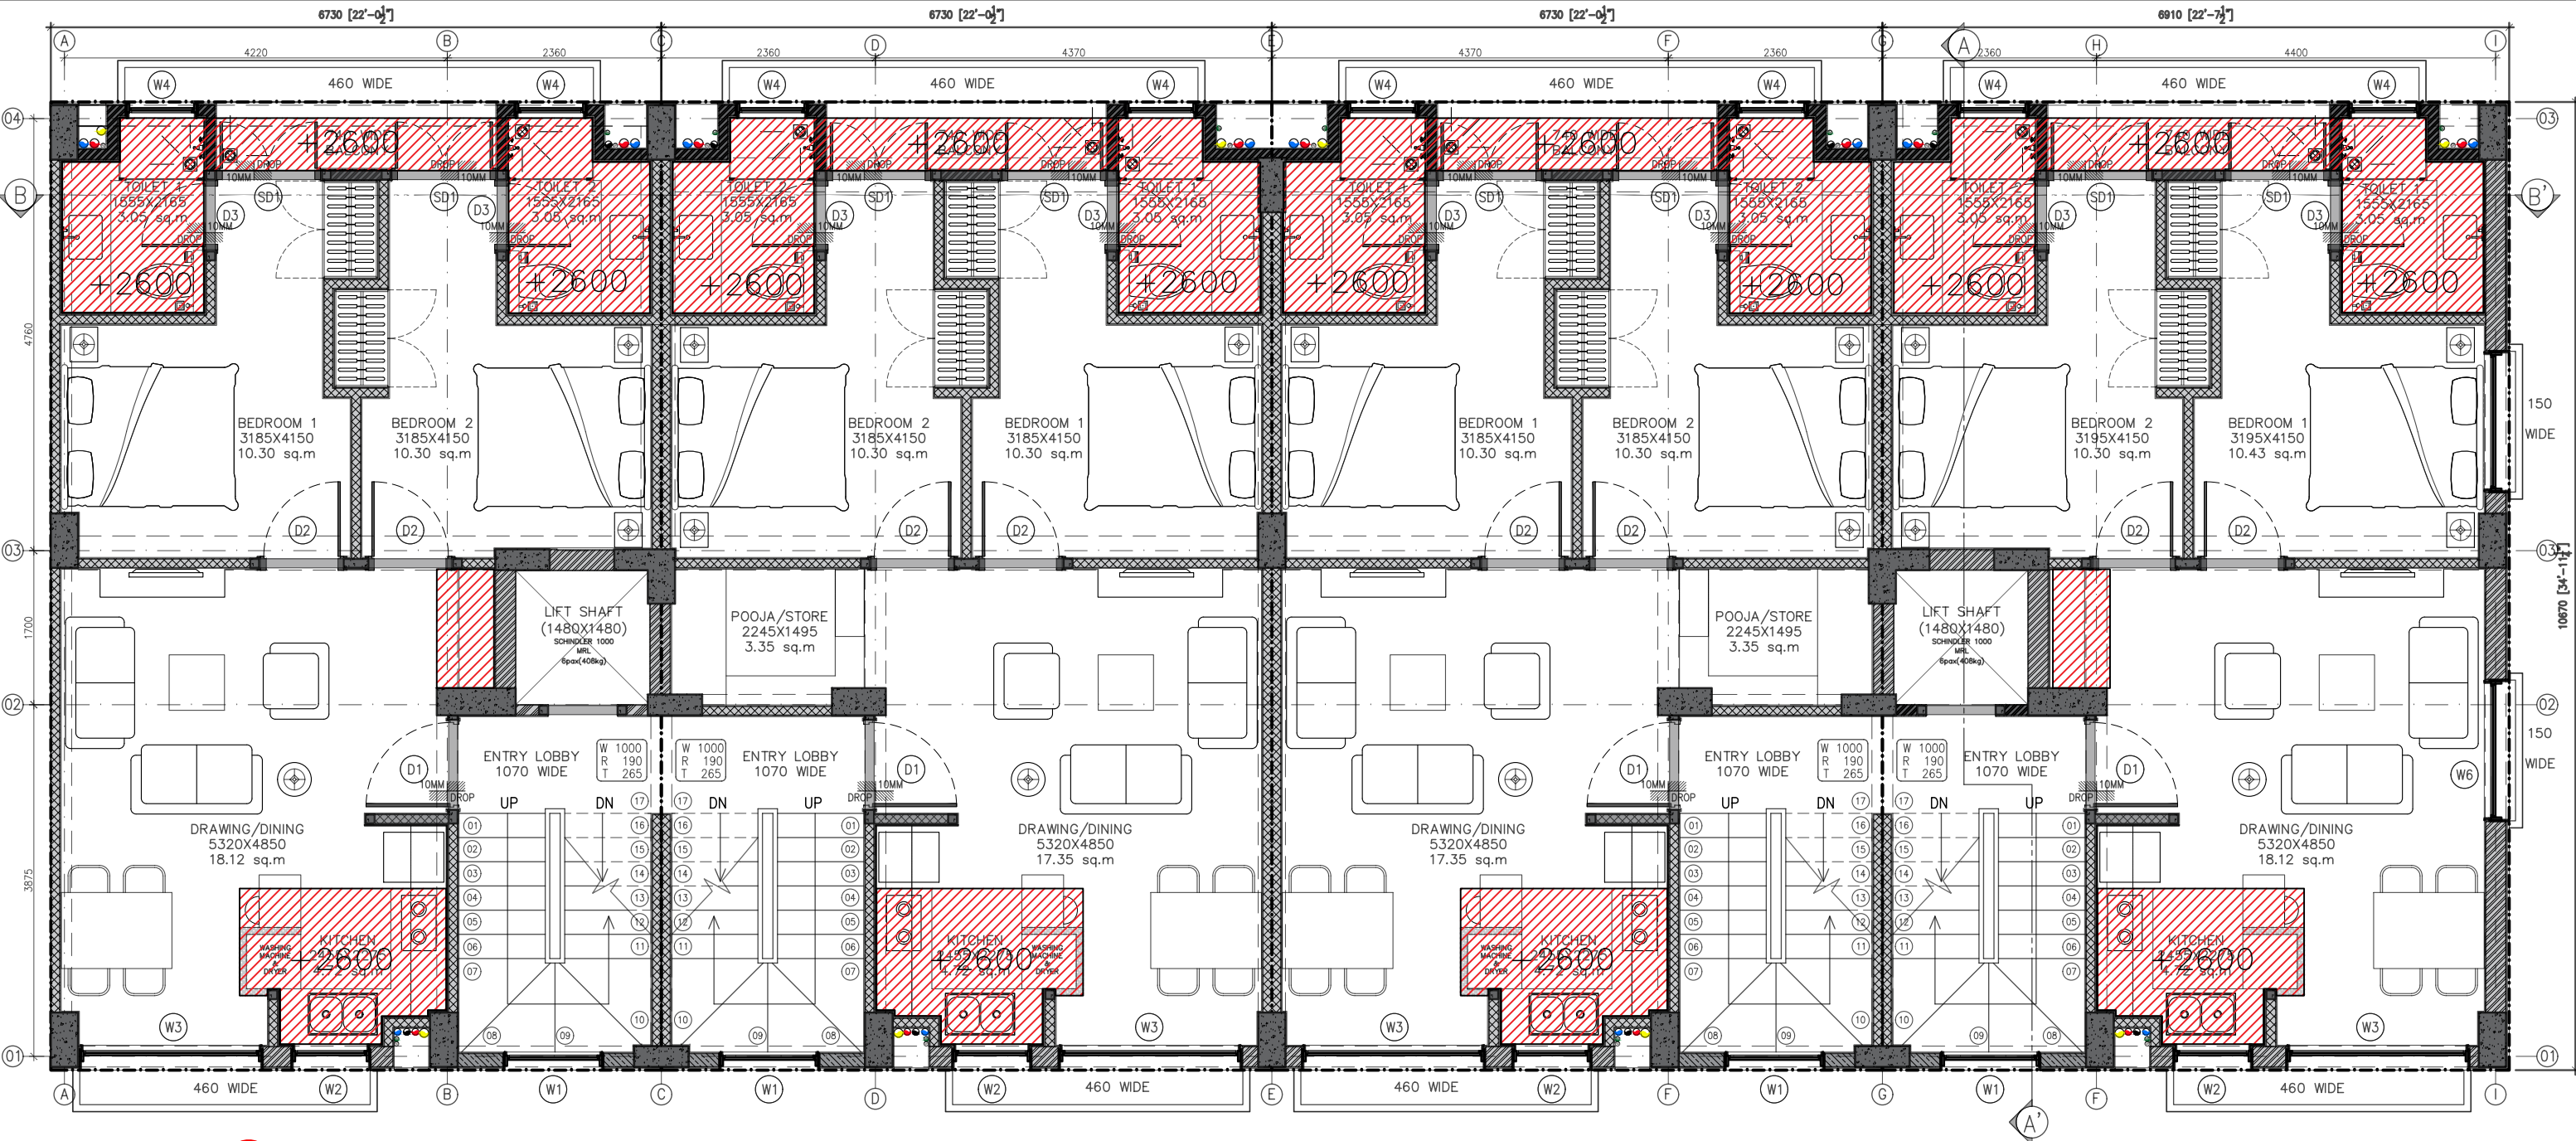

TENDER DRAWING

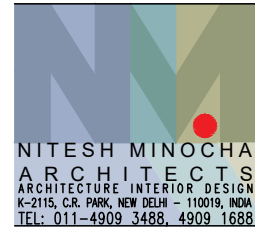

PROJECT  
**STAFF RESIDENCE FOR SET ON PLOTS 53/11,12,13,14 AT RAJINDER NAGAR**


DWG. TITLE  
**GROUND\_FIRST\_FLOOR\_FALSE\_CEILING\_LAYOUT**

Notes :-  
 1. All dimensions are in mm.  
 2. Dimensions are to be read and not measured  
 3. Any discrepancy in the drawing should be brought to the notice of the architect and no deviation should be made without the approval of the architect.  
 4. The dwgs. are the copyright of the architect and should not be used for any unauthorised reason.  
 5. All beams, columns, slab sizes and reinforcement details are as per structural drawings.  
 6. All dimensions are finished dimensions unless mentioned and tolerances for plaster finishing have to be left as reqd.

DWG. NO	
<b>NMA-SSR-ID-102-R0</b>	
FILE	RO_SSR_AUTOCAD
DATE	23_02_2023
DEALT BY	SURYA
SCALE	NTS






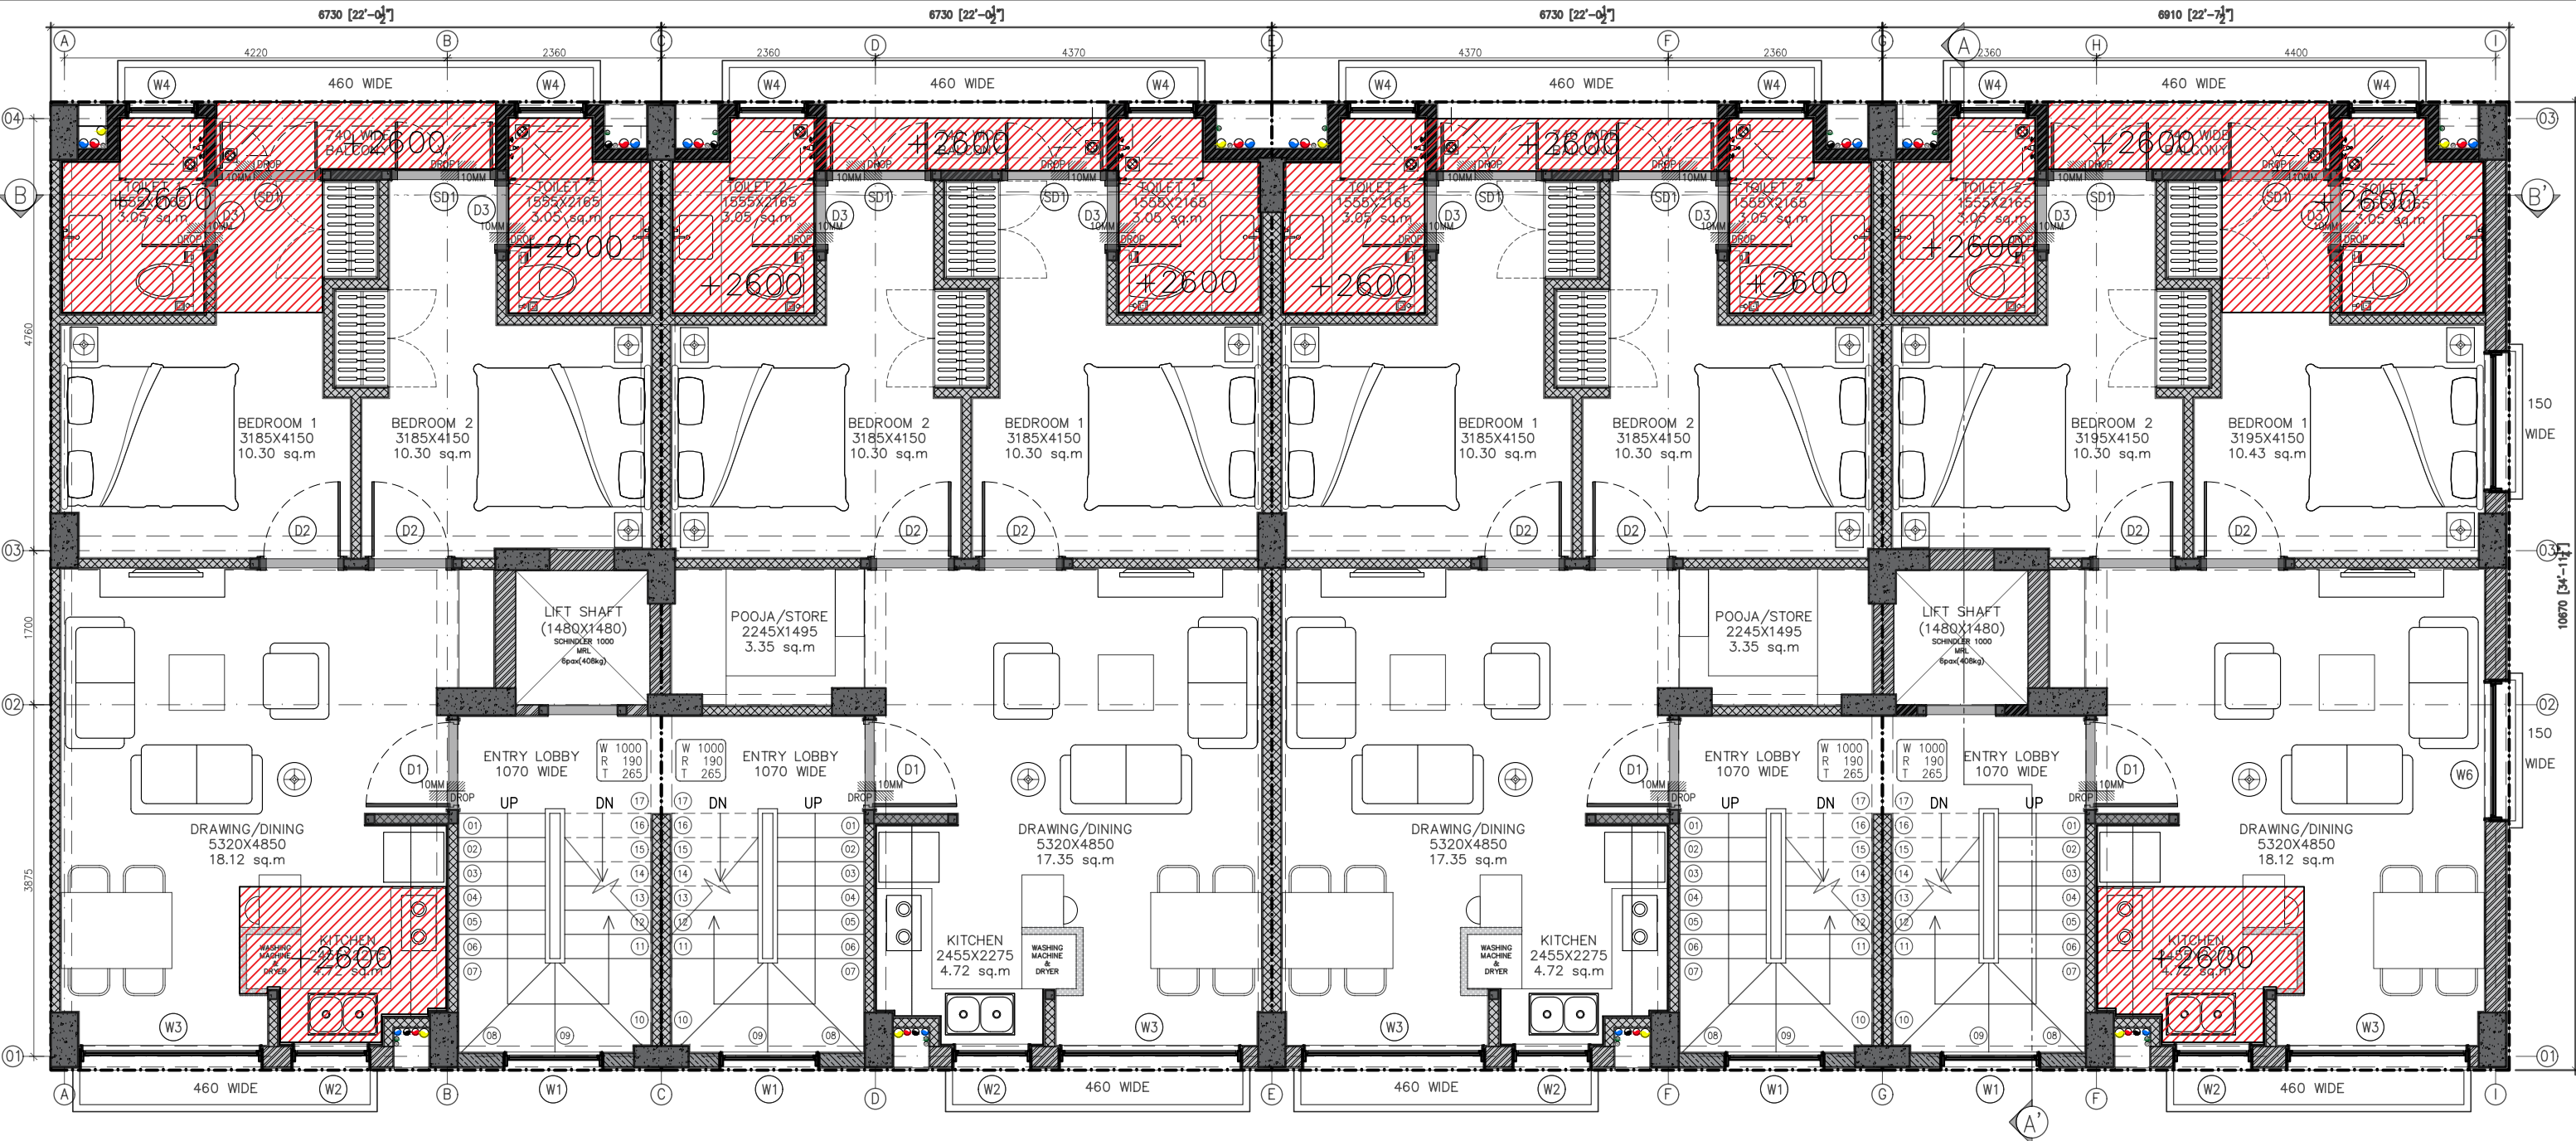

TENDER DRAWING

	PROJECT	<b>STAFF RESIDENCE FOR SET ON PLOTS 53/11,12,13,14 AT RAJINDER NAGAR</b>	DWG. NO	<b>NMA-SSR-ID-103-R0</b>							
	DWG. TITLE	<b>THIRD_FLOOR_FALSE_CEILING_LAYOUT</b>		<table border="1" style="width: 100%; border-collapse: collapse;"> <tr> <td>FILE</td> <td>RO_SSR_AUTOCAD</td> </tr> <tr> <td>DATE</td> <td>23_02_2023</td> </tr> <tr> <td>DEALT BY</td> <td>SURYA</td> </tr> <tr> <td>SCALE</td> <td>NTS</td> </tr> </table>	FILE	RO_SSR_AUTOCAD	DATE	23_02_2023	DEALT BY	SURYA	SCALE
FILE	RO_SSR_AUTOCAD										
DATE	23_02_2023										
DEALT BY	SURYA										
SCALE	NTS										
<p><b>NITESH MINOCHA ARCHITECTS</b>          ARCHITECTURE INTERIOR DESIGN          K-2115, C.R. PARK, NEW DELHI - 110019, INDIA          TEL: 011-4909 3488, 4909 1688</p>			<p><b>Notes :-</b></p> <ol style="list-style-type: none"> <li>1. All dimensions are in mm.</li> <li>2. Dimensions are to be read and not measured</li> <li>3. Any discrepancy in the drawing should be brought to the notice of the architect and no deviation should be made without the approval of the architect.</li> <li>4. The dwgs. are the copyright of the architect and should not be used for any unauthorised reason.</li> <li>5. All beams, columns, slab sizes and reinforcement details are as per structural drawings.</li> <li>6. All dimensions are finished dimensions unless mentioned and tolerances for plaster finishing have to be left as reqd.</li> </ol>								

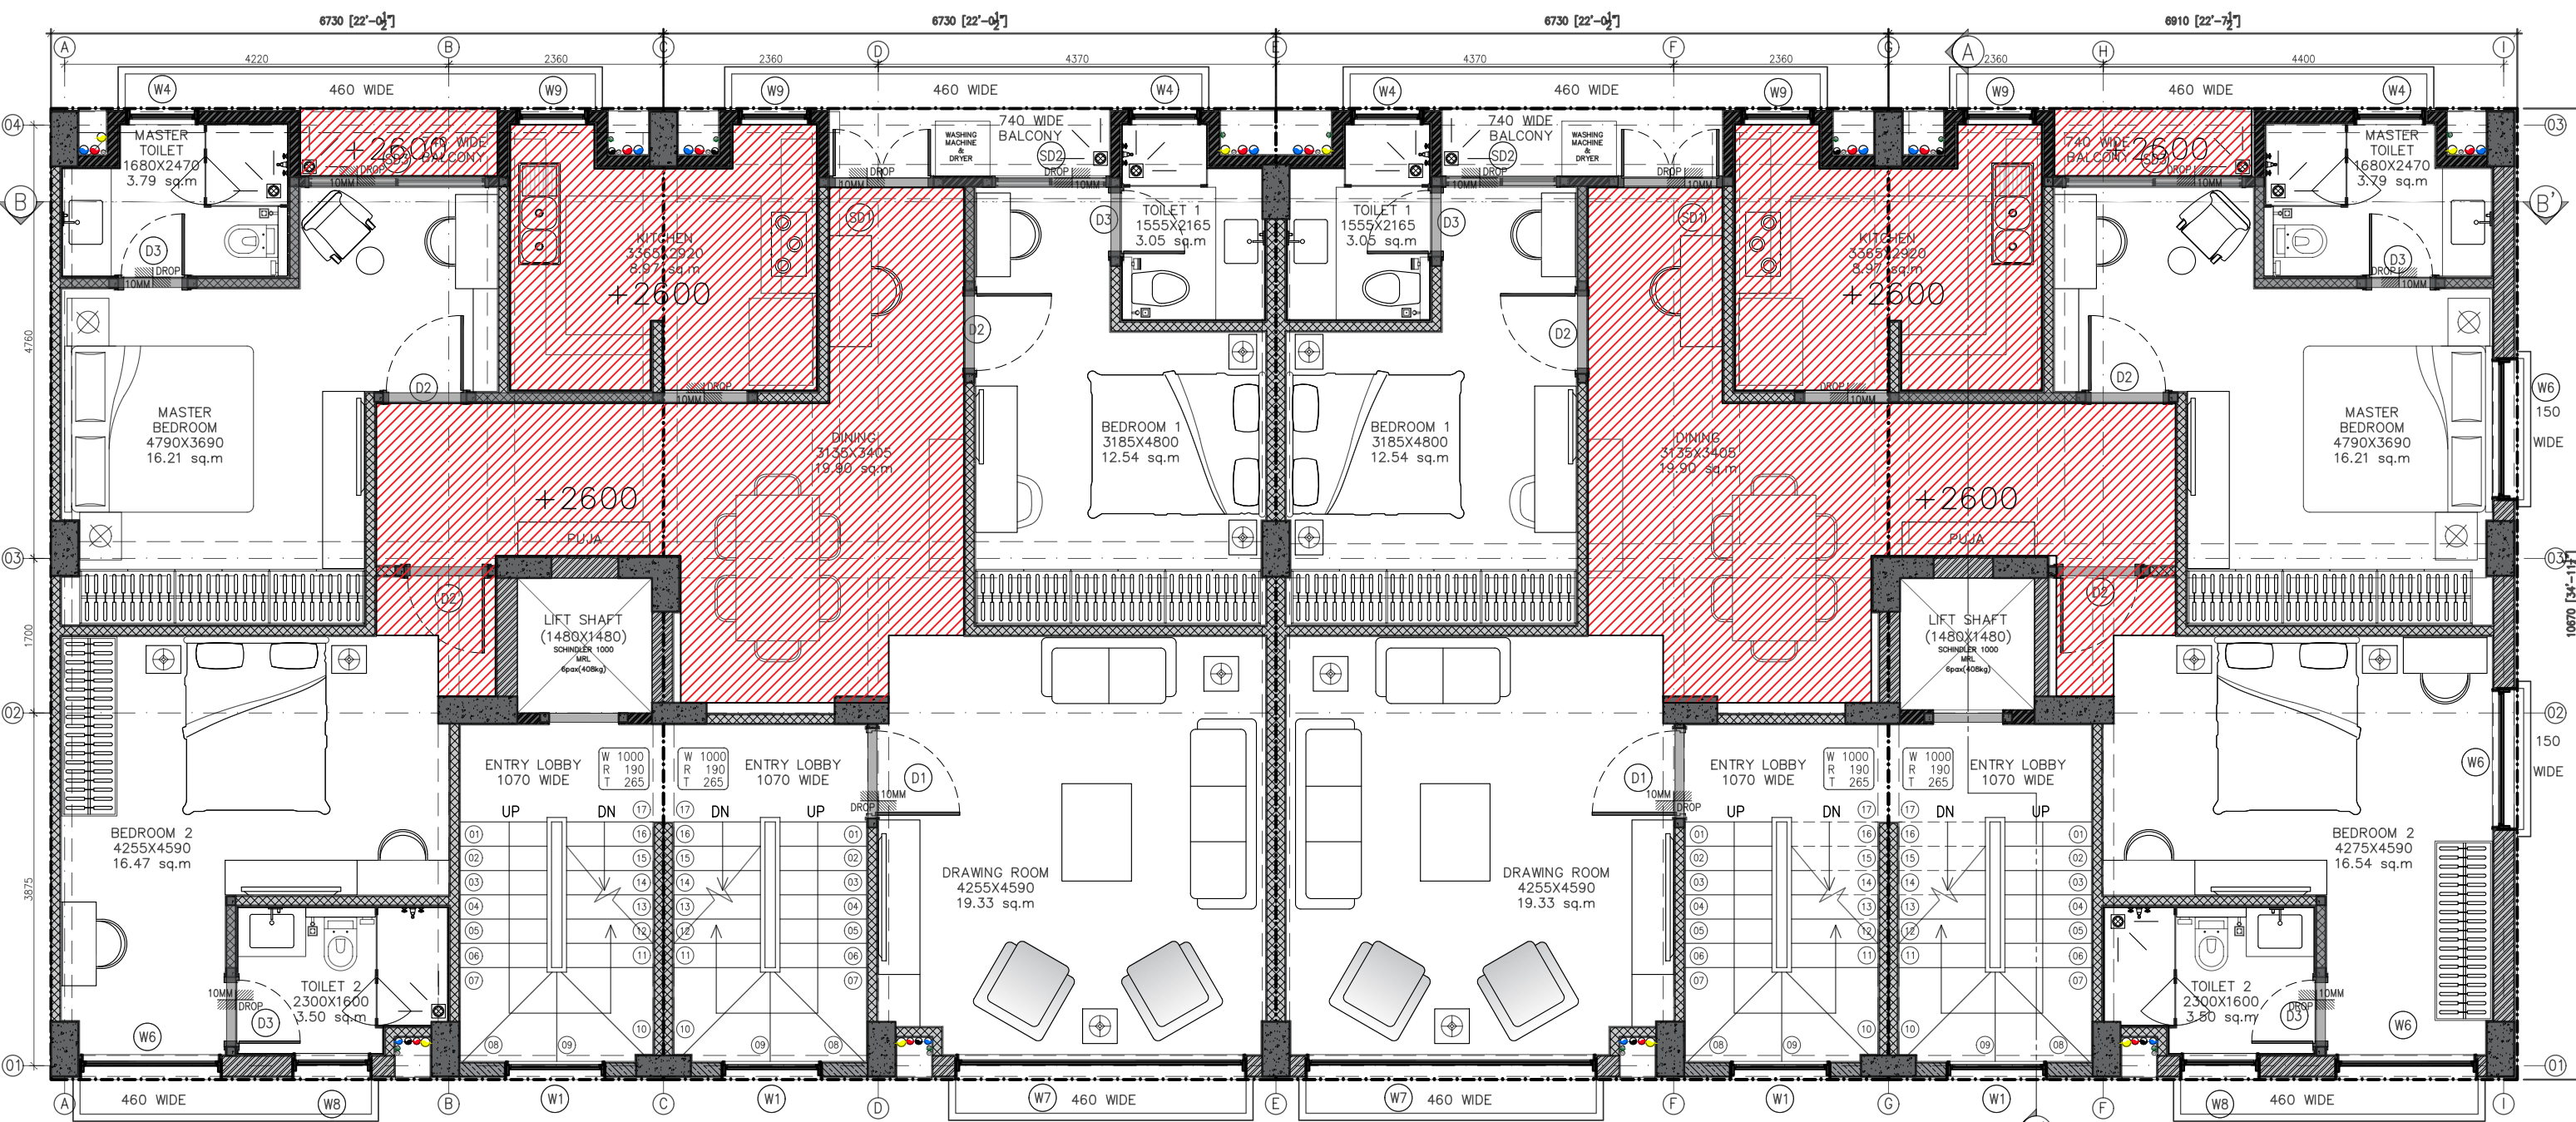


PLOT 53/14

PLOT 53/13

PLOT 53/12

PLOT 53/11

TENDER DRAWING

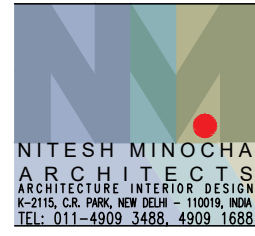

PROJECT  
**STAFF RESIDENCE FOR SET ON PLOTS 53/11,12,13,14 AT RAJINDER NAGAR**


DWG. TITLE  
**FOURTH\_FLOOR\_FALSE\_CEILING\_LAYOUT**

Notes :-  
 1. All dimensions are in mm.  
 2. Dimensions are to be read and not measured  
 3. Any discrepancy in the drawing should be brought to the notice of the architect and no deviation should be made without the approval of the architect.  
 4. The dwgs. are the copyright of the architect and should not be used for any unauthorised reason.  
 5. All beams, columns, slab sizes and reinforcement details are as per structural drawings.  
 6. All dimensions are finished dimensions unless mentioned and tolerances for plaster finishing have to be left as reqd.

DWG. NO	
<b>NMA-SSR-ID-104-R0</b>	
FILE	RO_SSR_AUTOCAD
DATE	11_01_2023
DEALT BY	SURYA
SCALE	NTS





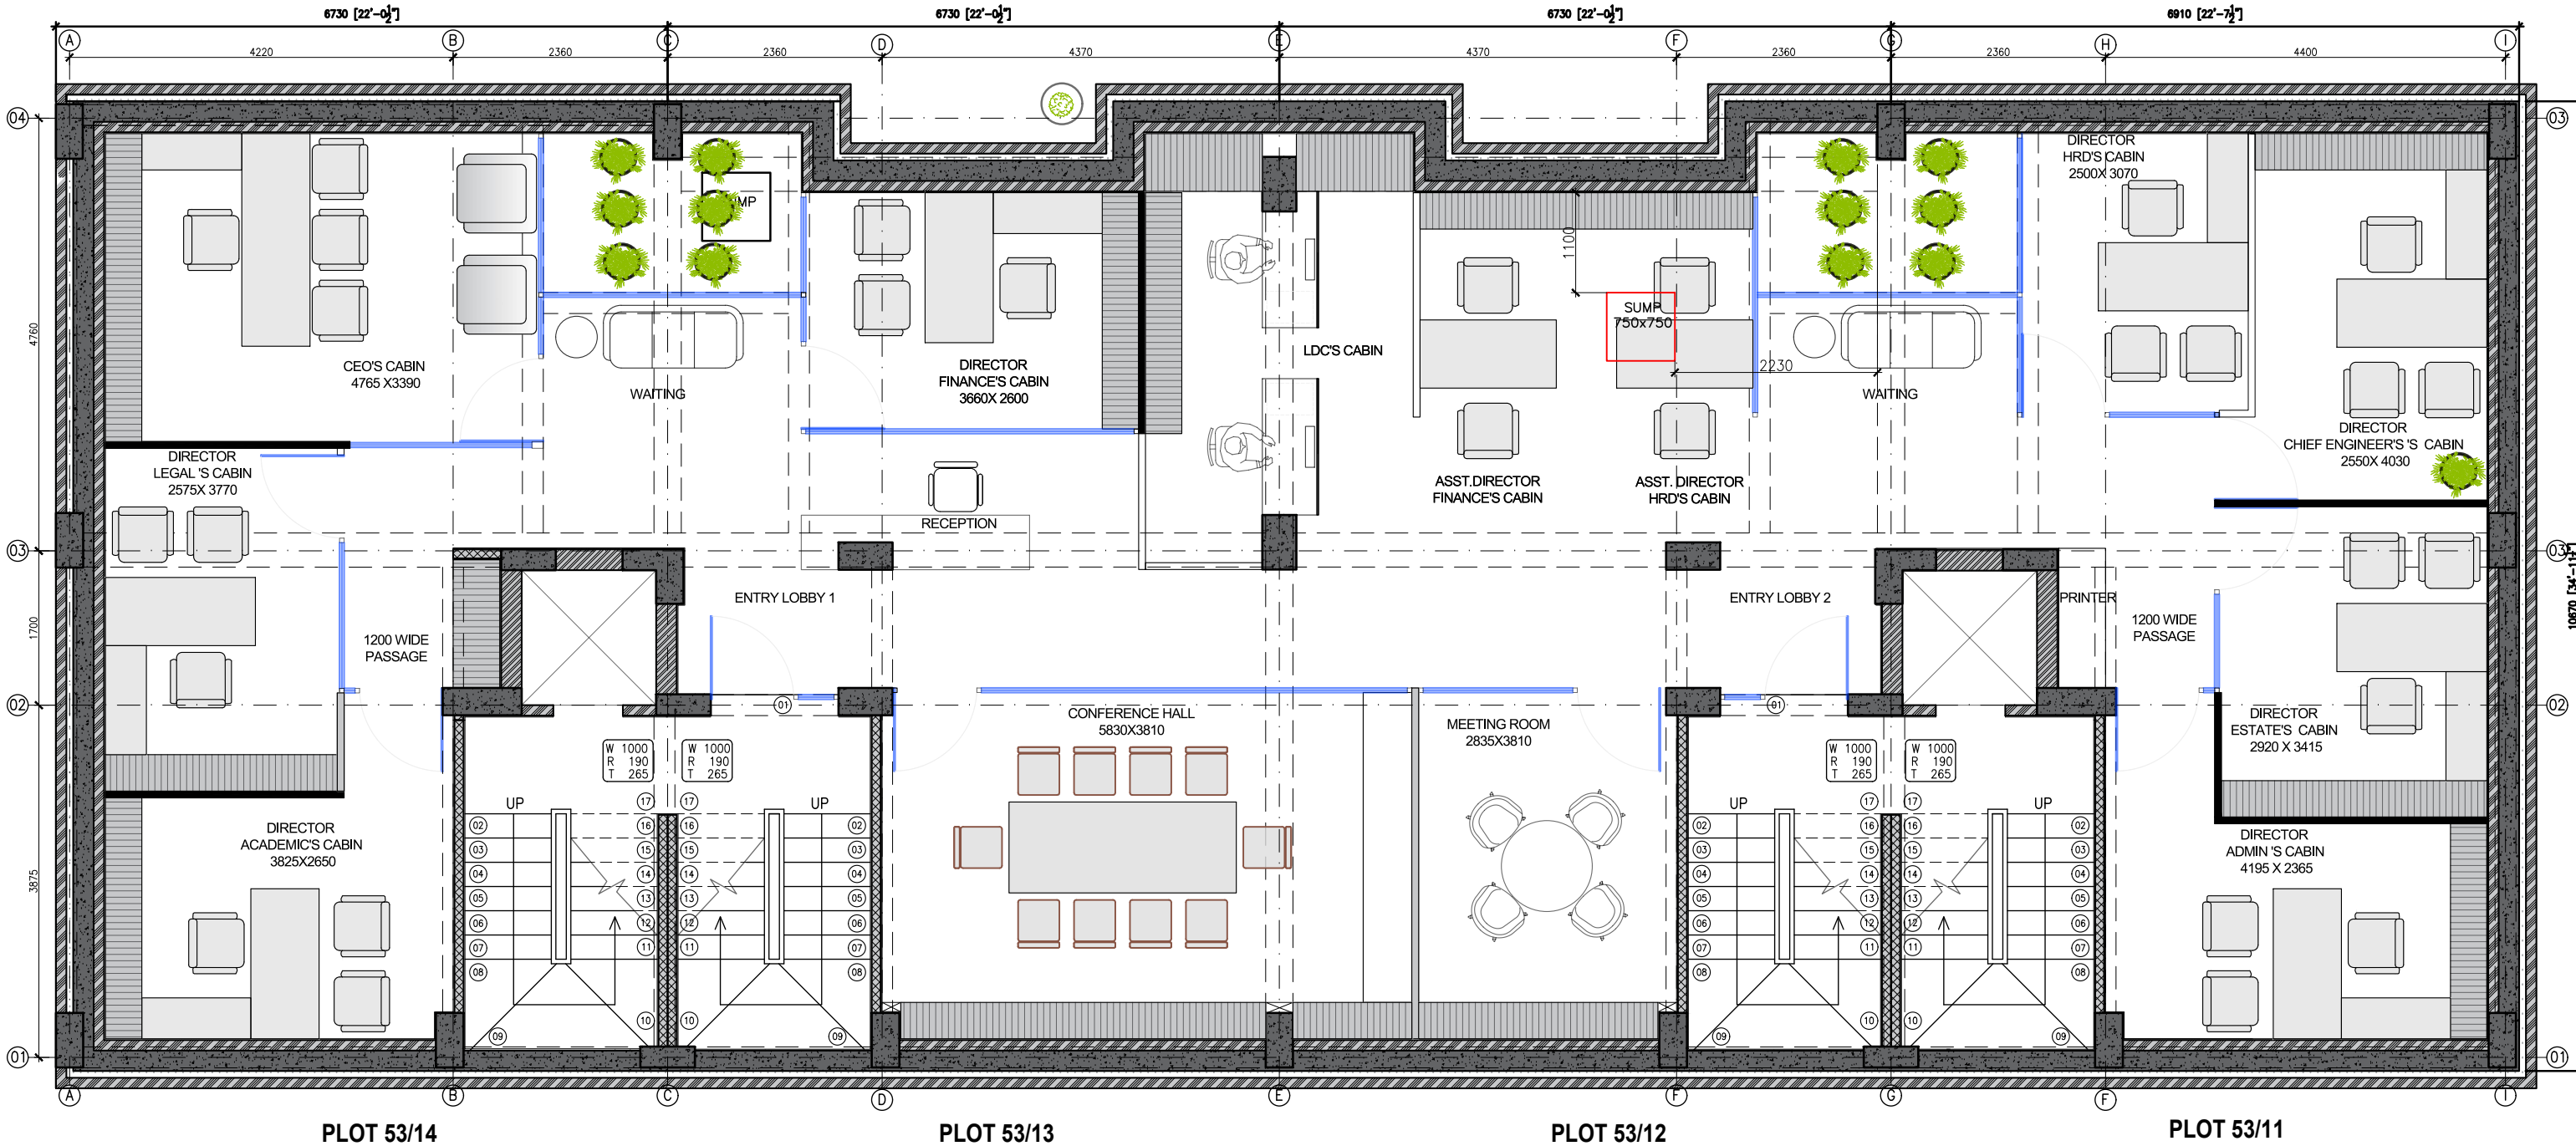


PLOT 53/14

PLOT 53/13

PLOT 53/12

PLOT 53/11

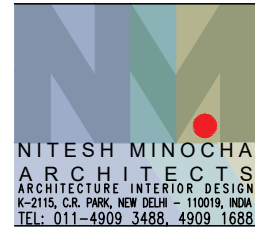

PROJECT  
**STAFF RESIDENCE FOR SET ON PLOTS 53/11,12,13,14 AT RAJINDER NAGAR**

DWG. TITLE  
**BASEMENT OFFICE LAYOUT**

- Notes :-
1. All dimensions are in mm.
  2. Dimensions are to be read and not measured
  3. Any discrepancy in the drawing should be brought to the notice of the architect and no deviation should be made without the approval of the architect.
  4. The dwgs. are the copyright of the architect and should not be used for any unauthorised reason.
  5. All beams, columns, slab sizes and reinforcement details are as per structural drawings.
  6. All dimensions are finished dimensions unless mentioned and tolerances for plaster finishing have to be left as reqd.

DWG. NO	
<b>NMA-SSR-105-R0</b>	
FILE	RO_SSR_AUTOCAD
DATE	23_02_2023
DEALT BY	SURYA
SCALE	NTS



NITESH MINOCHA  
 ARCHITECTS  
 ARCHITECTURE INTERIOR DESIGN  
 K-2115, C.R. PARK, NEW DELHI - 110019, INDIA  
 TEL: 011-4909 3488, 4909 1688